


1 KEYPLAN  
ID103 SCALE: NTS

LEGEND


PROPOSED AREA FOR TEMPORARY  
COMMUNITY CENTRE ACCOMMODATION

WASHROOMS FOR COMMUNITY  
CENTRE FACILITIES

AREA FOR ARSS (Approx. 3,720 ft<sup>2</sup>)

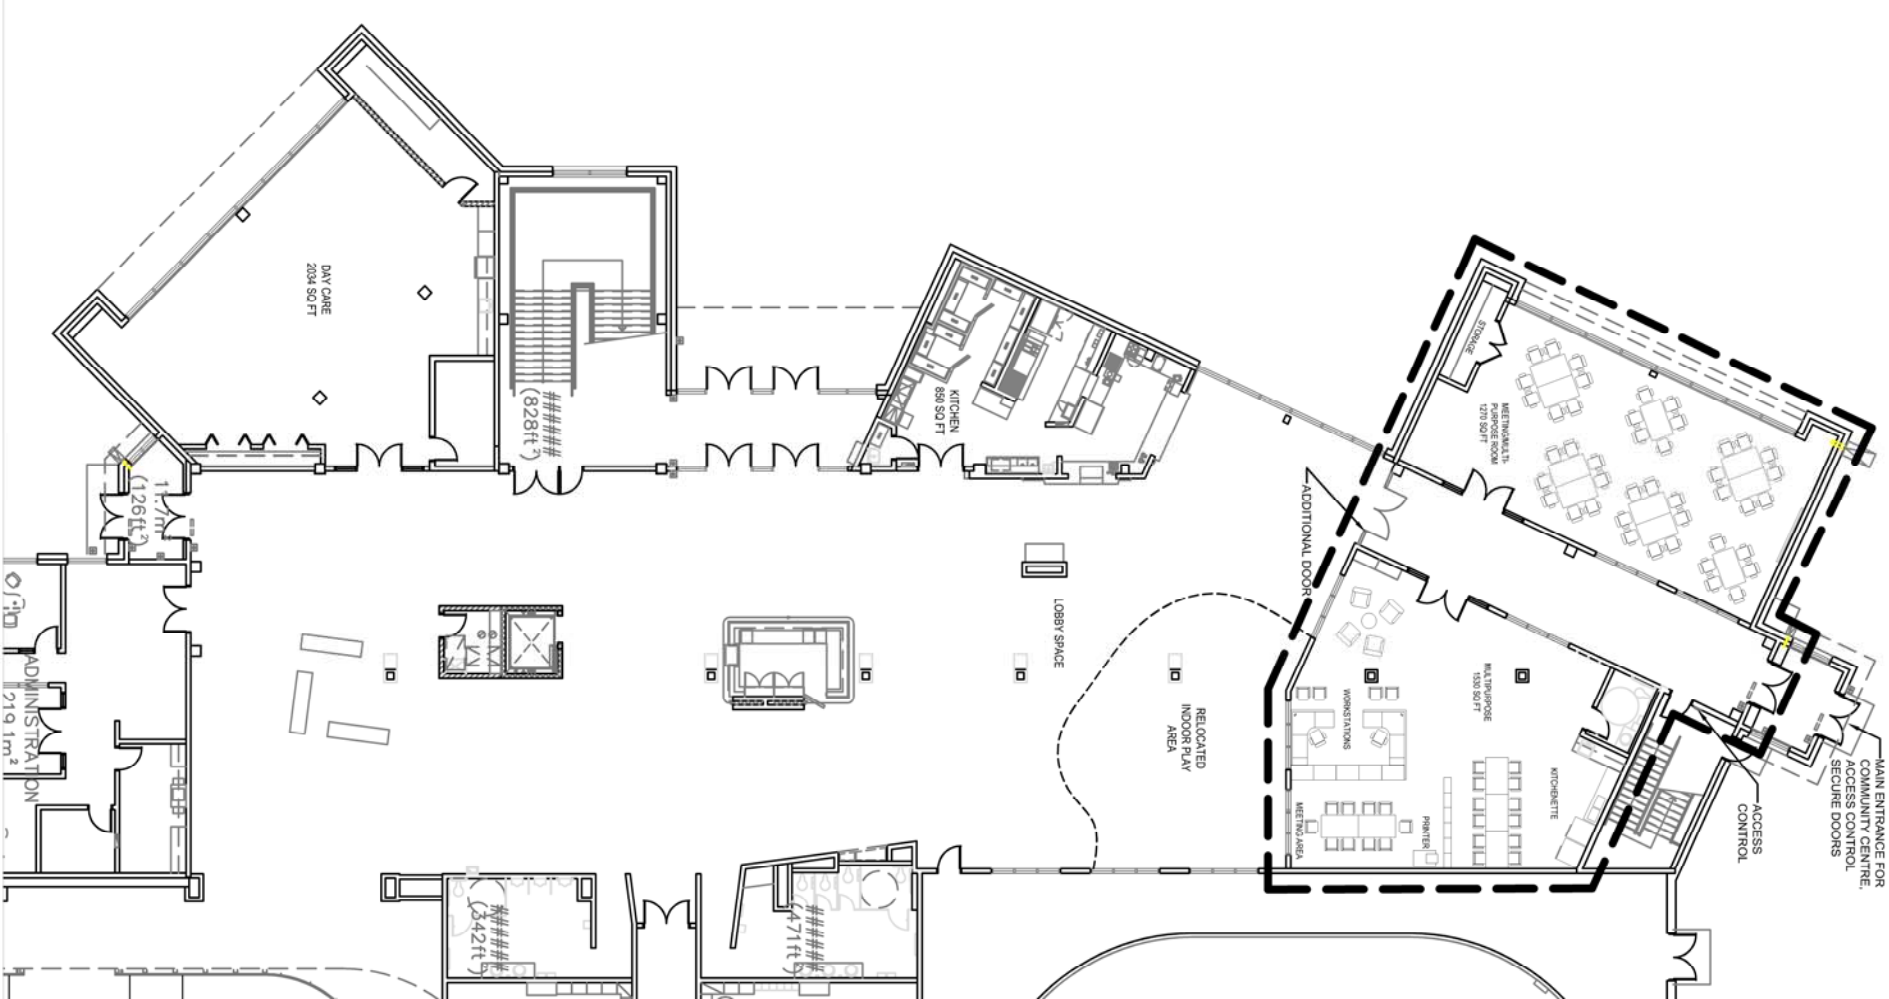

2 OPTION 1: PROPOSED MAIN FLOOR LAYOUT FOR ARSS: FURNITURE LAYOUT 1  
ID103 SCALE: NTS

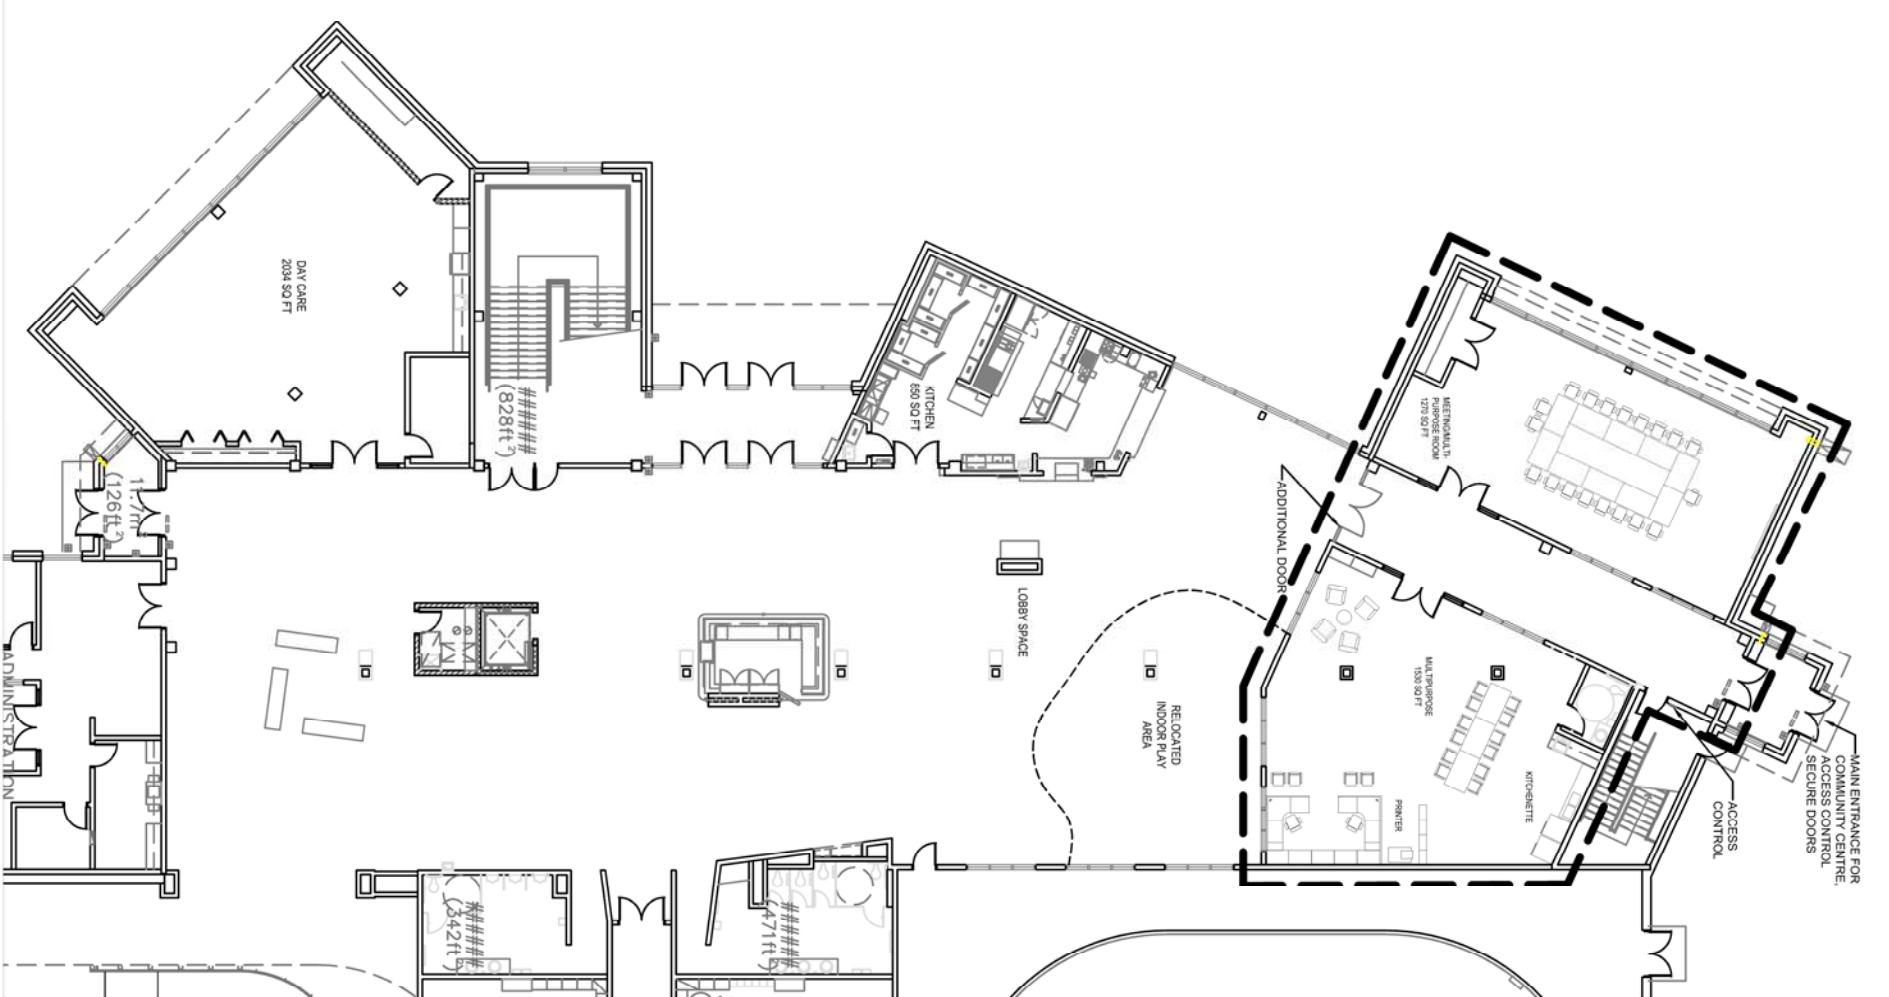

3 OPTION 1: PROPOSED MAIN FLOOR LAYOUT FOR ARSS: FURNITURE LAYOUT 2  
ID103 SCALE: NTS

PROJECT TITLE			TEMPORARY ANZAC COMMUNITY CENTRE ACCOMMODATION WITHIN ANZAC RECREATIONAL CENTRE		
LOCATION			ANZAC, AB		
ISSUE					
NO. DATE			REMARKS		
NOTES			THIS DRAWING IS PREPARED FOR DISCUSSION		
CLIENT DETAILS & APPROVAL					
NAME					
DEPARTMENT					
BRANCH					
SIGNATURE					
DATE					
DESIGN TEAM					
SPACE PLANNING					
DRAWN BY			NAZMUL ISLAM		
REVIEWED BY			DALE FLANDERS		
DRAWING TITLE			PROPOSED INTERIOR LAYOUT		
DRAWING DETAILS					
DRAWING NO.			ID103		
SCALE			NTS		
UNIT			METRIC (MM)		
DATE			AUGUST 03, 2018		