



Date: June 24, 2019


Regional Municipality of Wood Buffalo Development Permit Approval	
DP No. 2014 DP - 0 1 2 7 5	Date Issued NOV 0 5 2014
Page 1 of 4	Set 1 of 1
DEVELOPMENT AUTHORITY 	

Press-Box

4.27m

3.35m

Deck with Rail

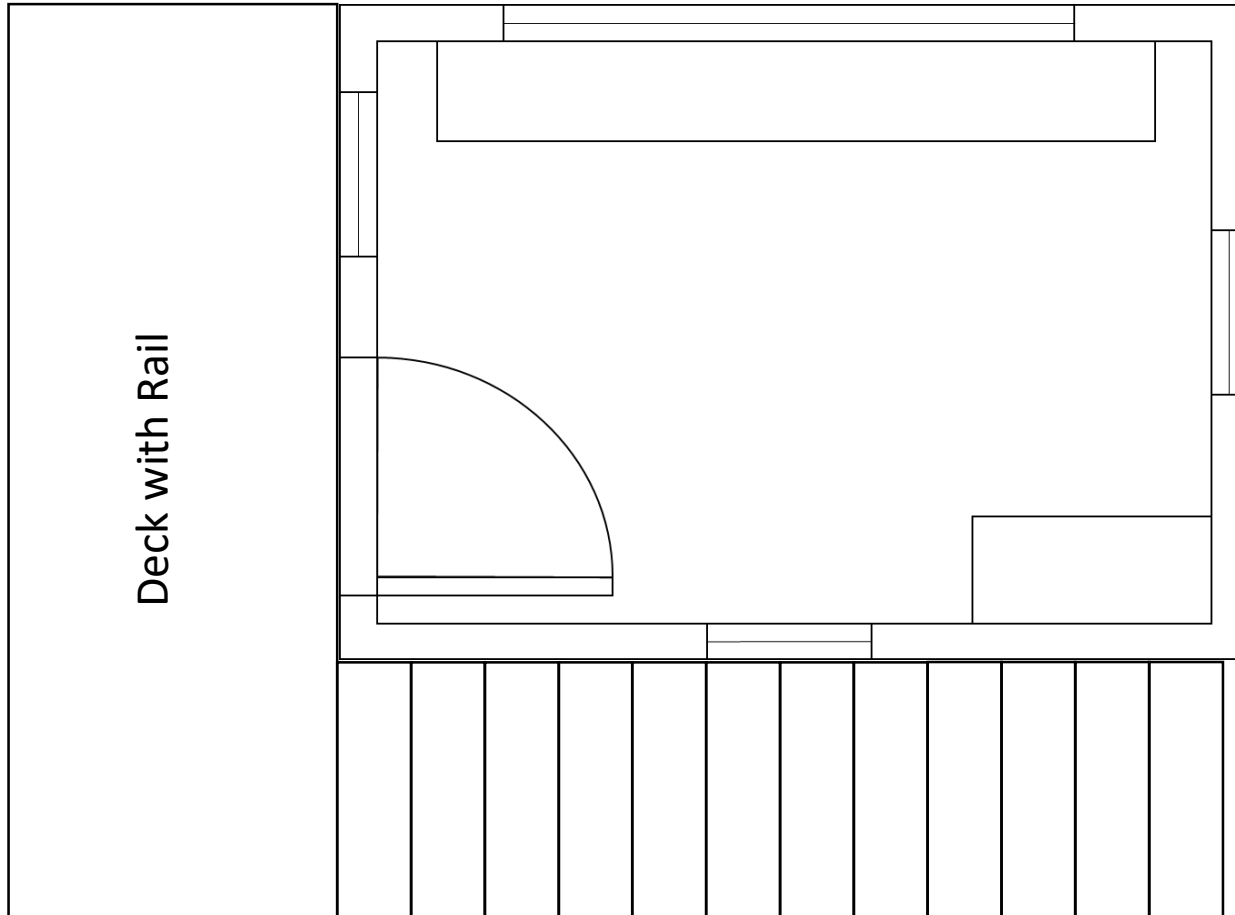


Print: Kevin Breen

Sign:

Date: May, 8, 2019

16'6" to the ridge

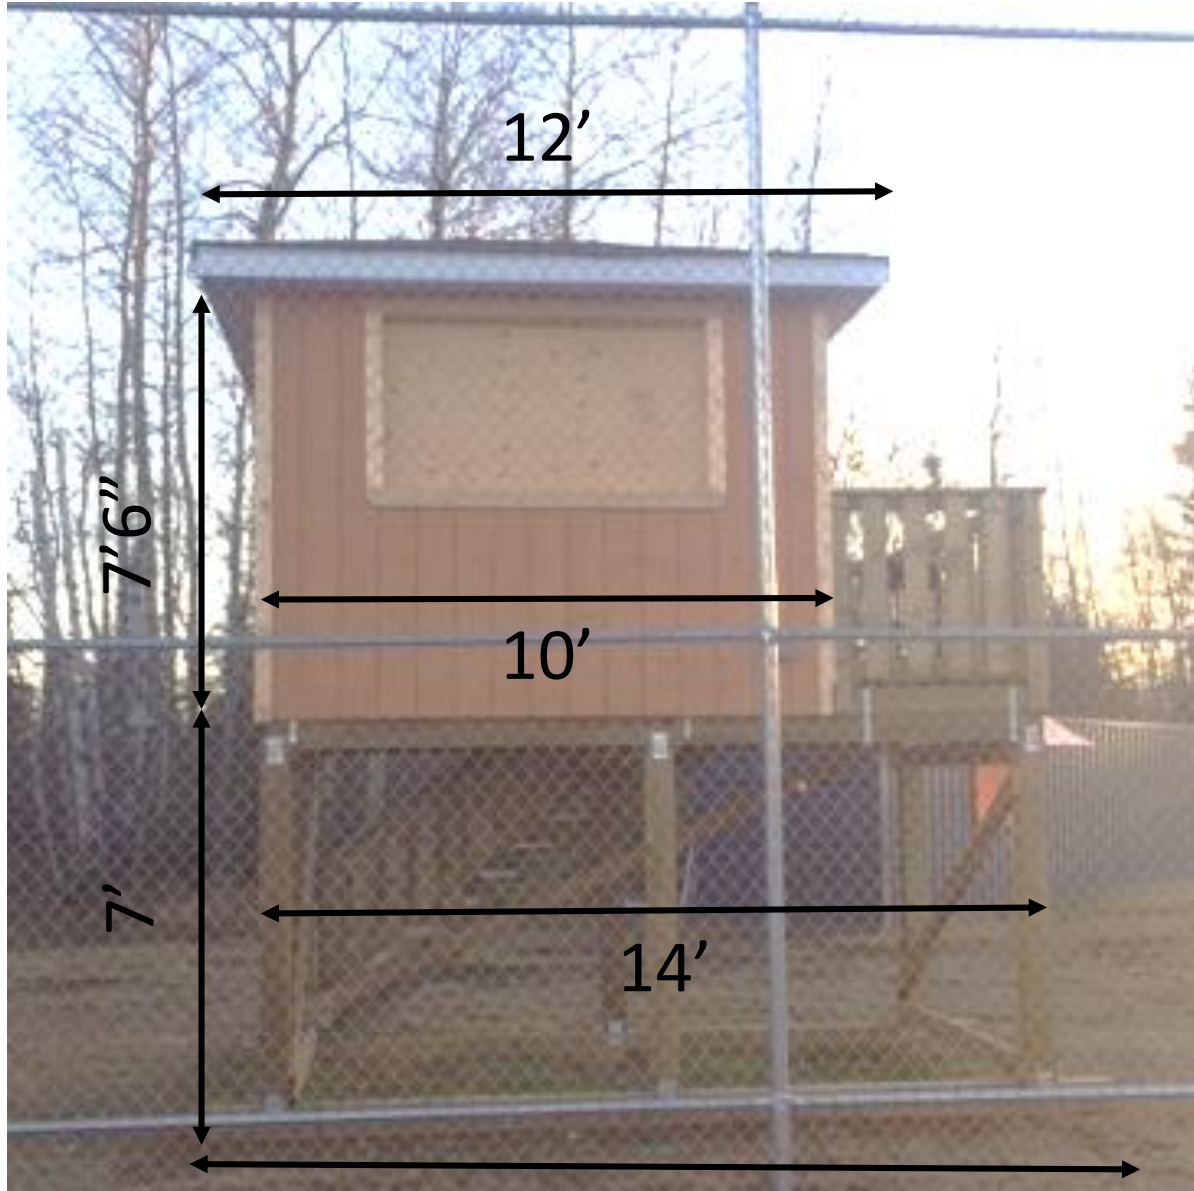

12'

7'6"

10'


7'

14'


16'

14'

Sea-Can #1

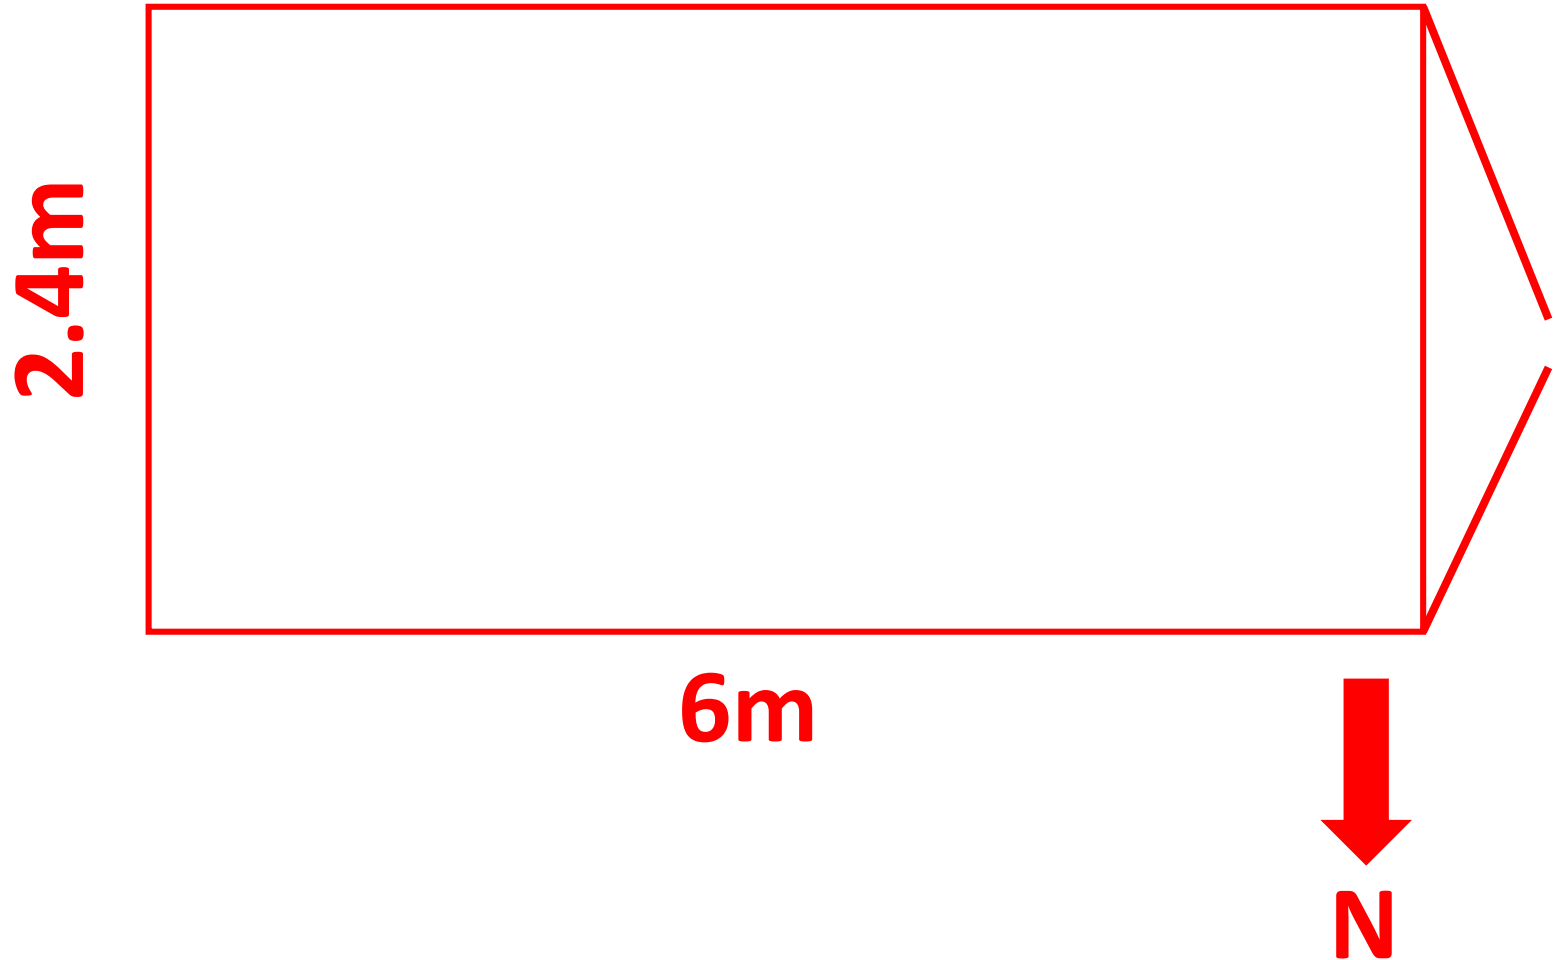

Sea-Can #1

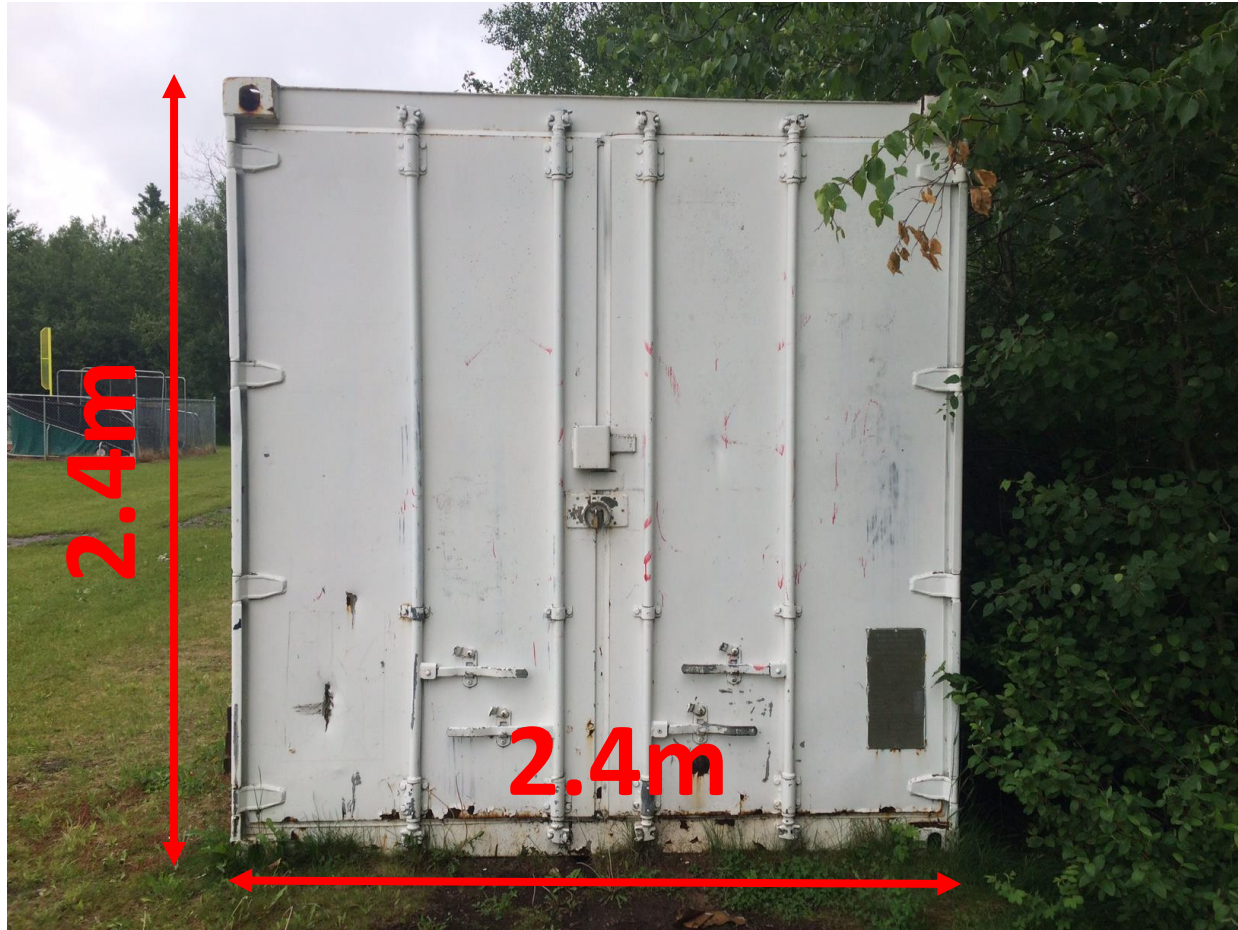


Sea-Can #1




Sea-Can #2




Sea-Can # 2

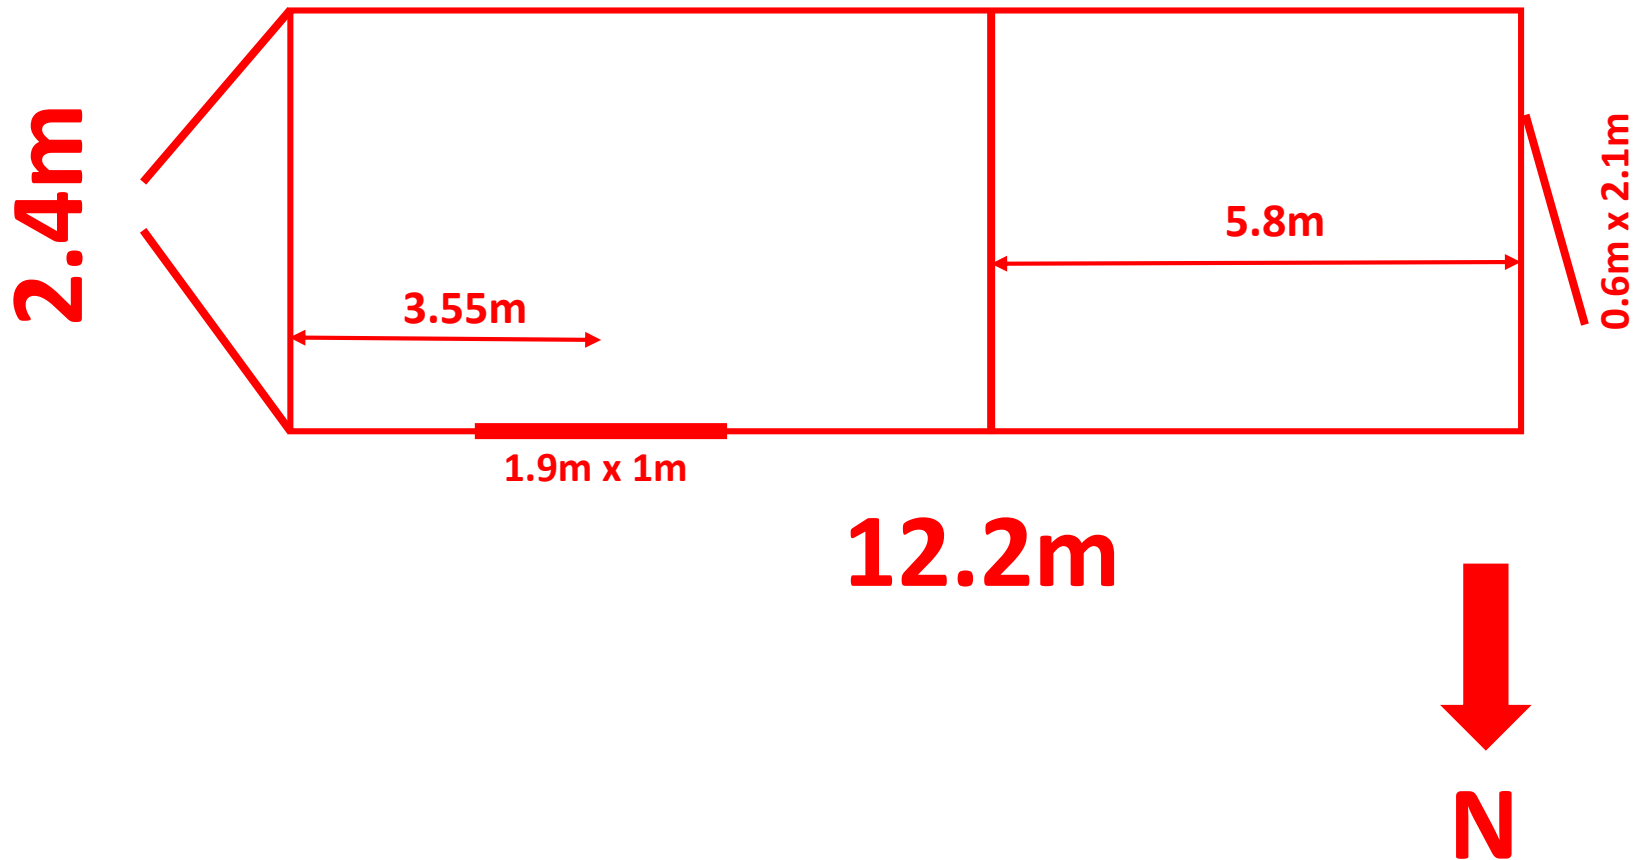

Sea-Can #2

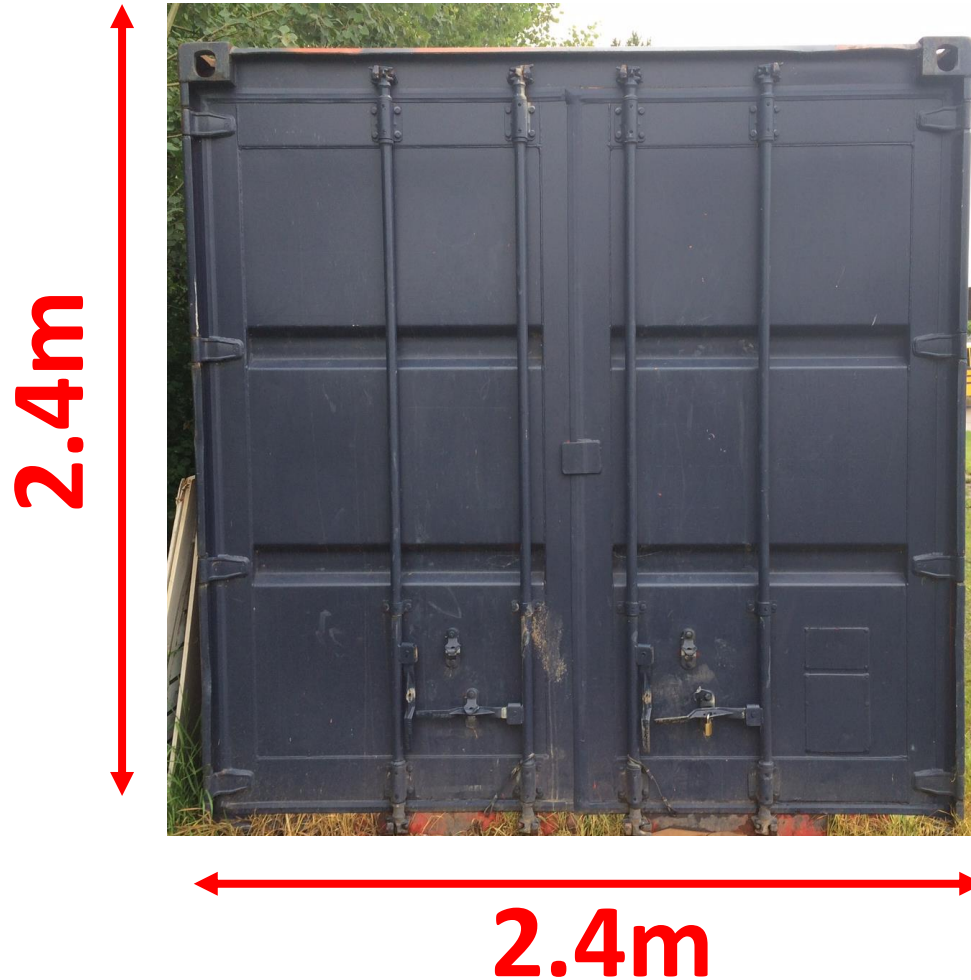

Sea-Can #2

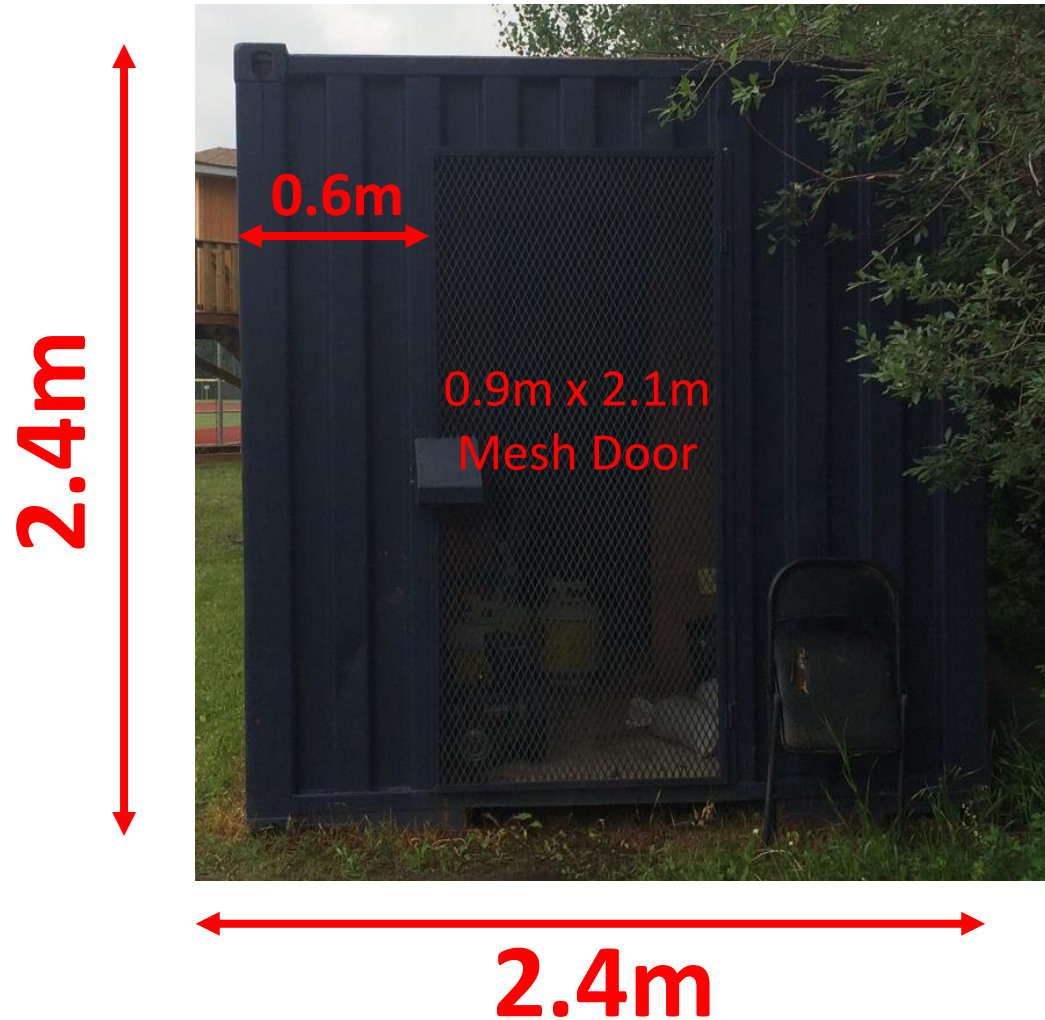


Sea-Can #2



Washroom

FOR
REFERENCE
ONLY

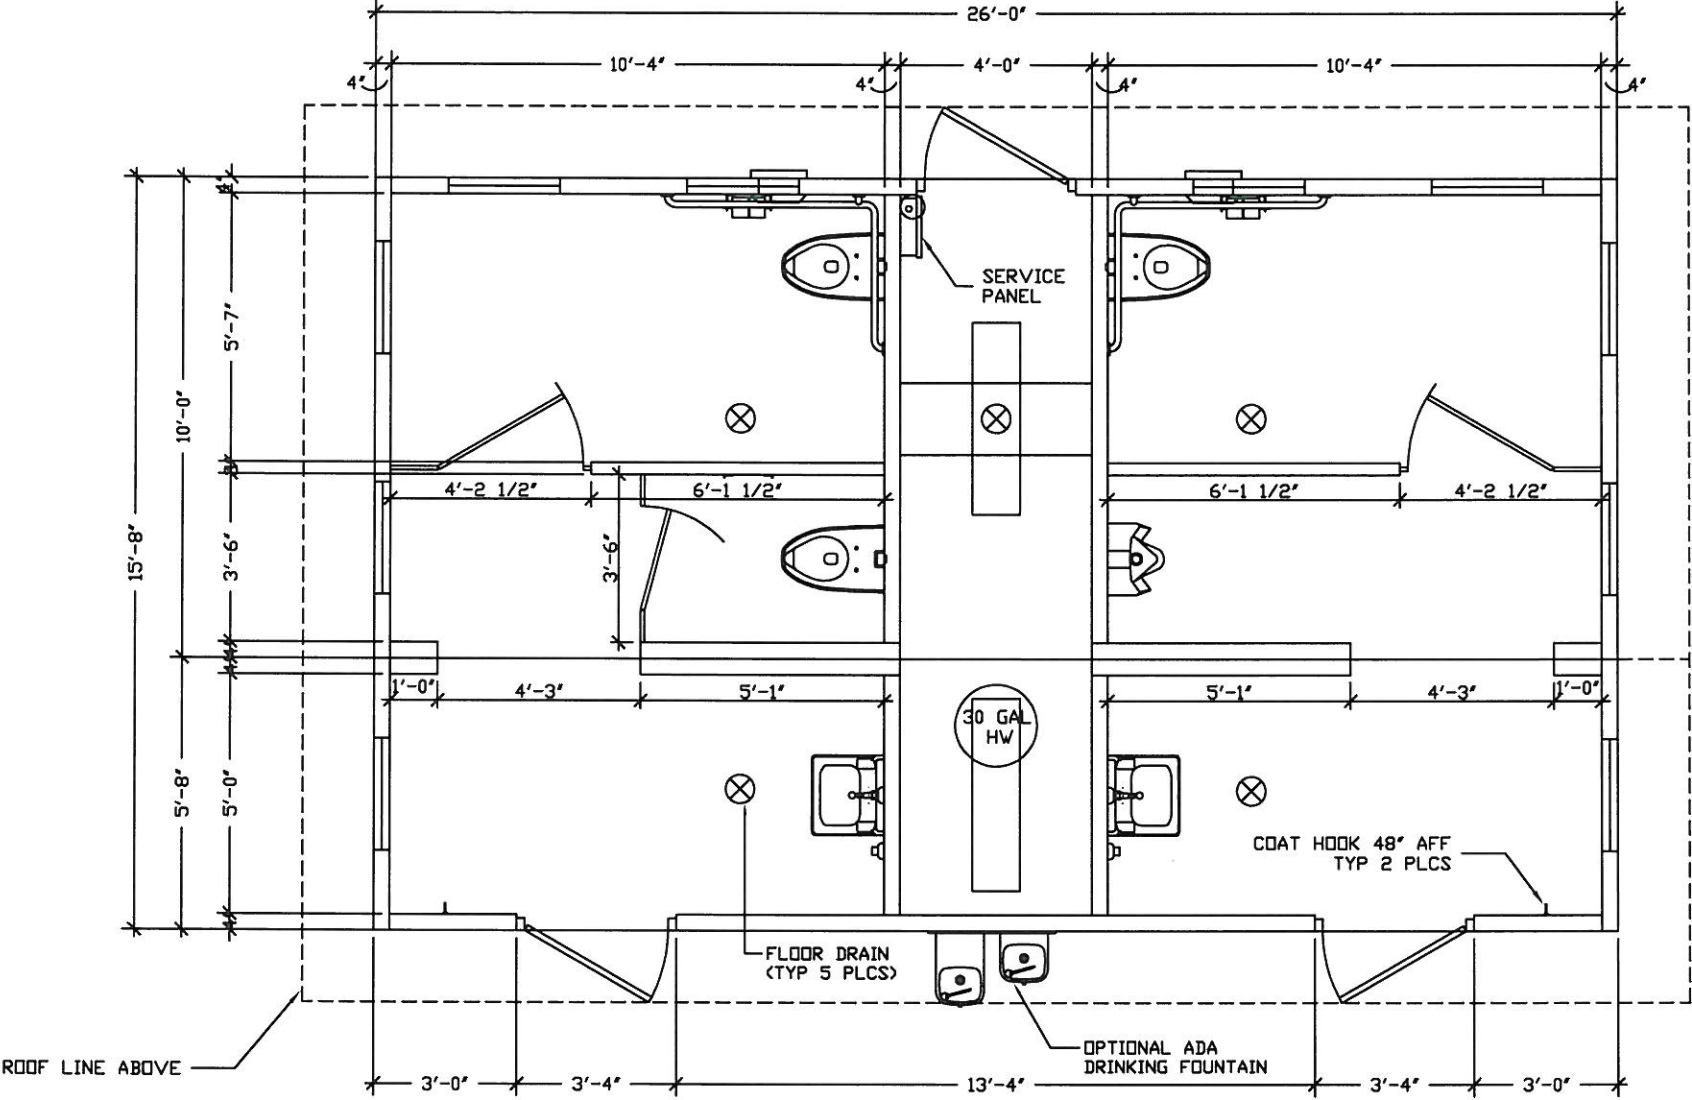

PROJECT FILE
MONTROSE
CXT STANDARD BUILDING

NOTICE
The information contained herein is proprietary and the exclusive property of CXT Incorporated. The information may only be used by the original recipient for the purpose intended. Reproduction or distribution of this information is strictly prohibited without the prior written consent of CXT Incorporated. By allowing use of this information, CXT Incorporated grants no warranty, express or implied, including a warranty of merchantability or of fitness for a particular purpose.

CXT Incorporated			
REV.	DESCRIPTION	APPROVAL	DATE
SCALE	3/8"=1'-0"	DATE	03-28-08
DRAWN	FILE NO.	PD-M03	
CHECKED	PLOT	32	


FLOOR PLAN

DWG NO.	SHEET	REV.
M-03		

NOTES: 1. SEE DRAWING M-27 FOR SIZE AND LOCATION OF FLOOR BLOCKOUTS

Regional Municipality of Wood Buffalo Development Permit Approval	
DP No.	Date Issued
2014 DP - 01275	NOV 05 2014
Page 2 of 4	Set 1 of 1
DEVELOPER AUTHORITY	


2'-4"x10" LEXAN WINDOWS
(TYP 10 PLCS)

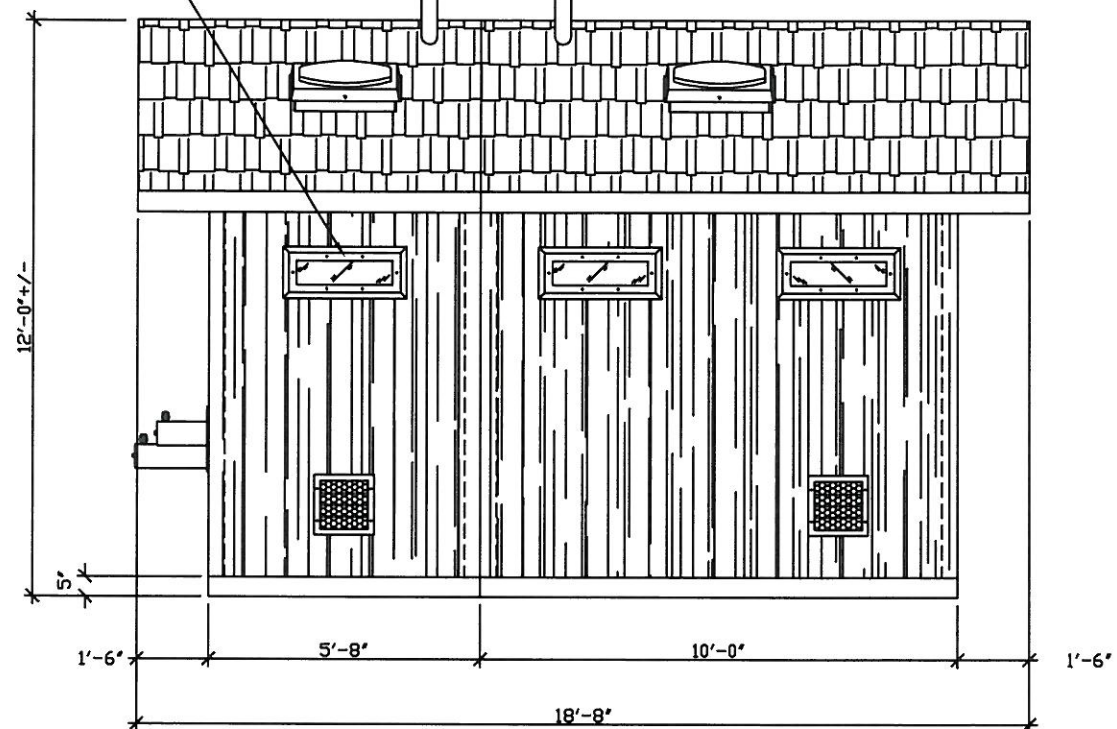

RH SIDE ELEVATION

FOR
REFERENCE
ONLY

SIMULATED SHAKE ROOF

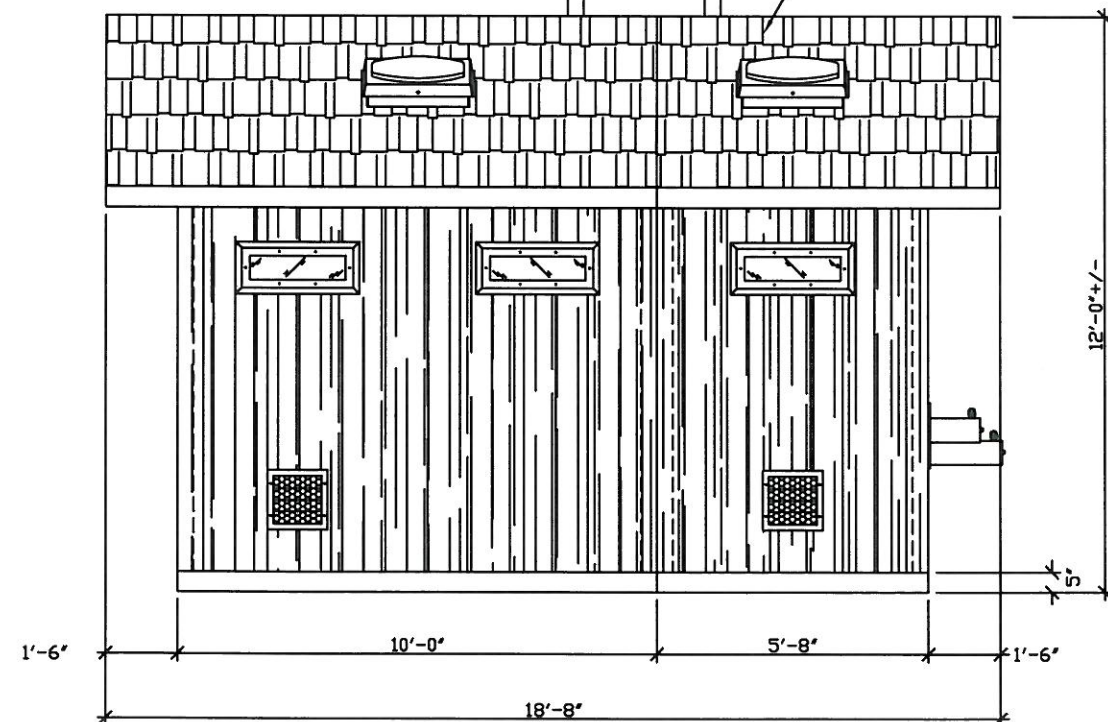

LH SIDE ELEVATION

Regional Municipality of Wood Buffalo Development Permit Approval	
DP No. 2014 - 01275	Date Issued NOV 05 2014
Page 3 of 4	Set 1 of 1
DEVELOPMENT AUTHORITY	



PROJECT FILE
MONTROSE
CXT STANDARD BUILDING

NOTICE


The information contained herein is proprietary and the exclusive property of CXT Incorporated. The information may only be used by the original recipient for the purpose intended. Reproduction or distribution of this information is strictly prohibited without the prior written consent of CXT Incorporated. By allowing use of this information, CXT Incorporated grants no warranty, express or implied, including a warranty of merchantability or of fitness for a particular purpose.

CXT Incorporated

SCALE	3/8"=1'-0"	DATE	03-28-08
DRAWN		FILE NO.	PD-M05
CHECKED		PLOT	32


BUILDING ELEVATIONS

DWG NO. M-05	SHEET	REV.
-----------------	-------	------

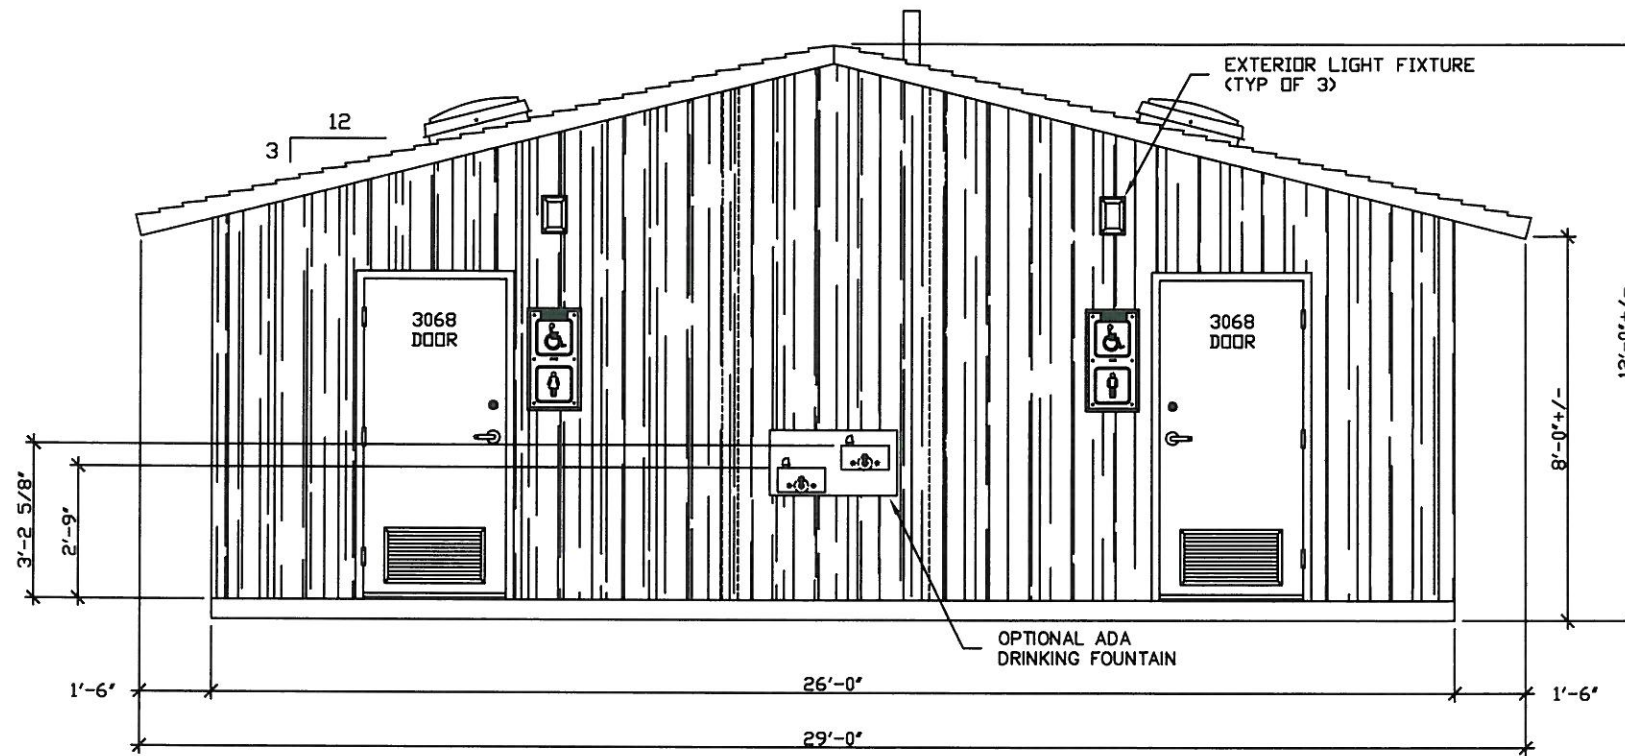

FRONT ELEVATION

FOR
REFERENCE
ONLY

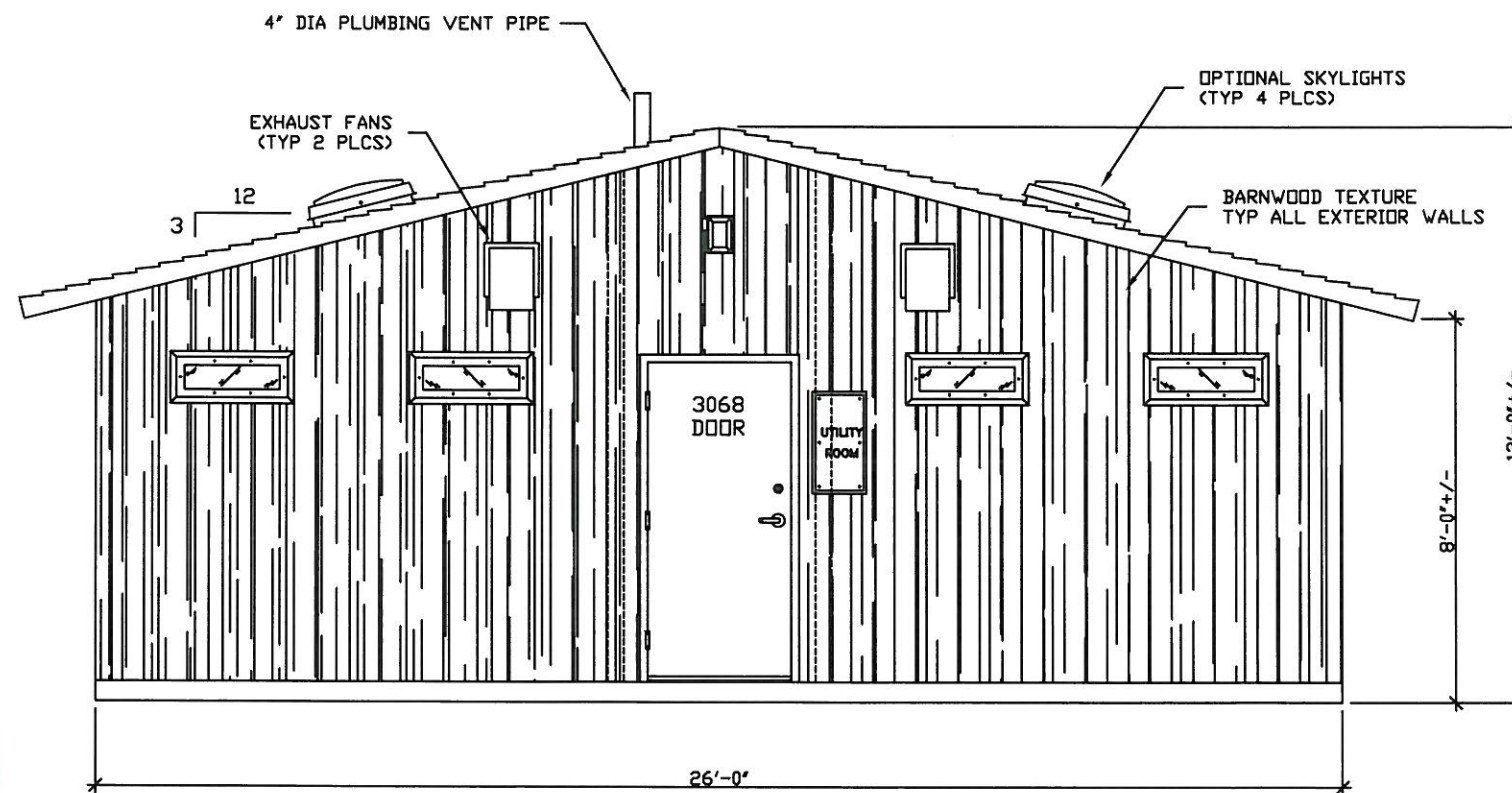

REAR ELEVATION



PROJECT FILE
MONTROSE
CXT STANDARD BUILDING

NOTICE

The information contained herein is proprietary and the exclusive property of CXT Incorporated. The information may only be used by the original recipient for the purpose intended. Reproduction or distribution of this information is strictly prohibited without the prior written consent of CXT Incorporated. By allowing use of this information, CXT Incorporated grants no warranty, express or implied, including a warranty of merchantability or of fitness for a particular purpose.

CXT Incorporated

REV	DESCRIPTION	APPROVAL	DATE
SCALE	3/8"=1'-0"	DATE	03-28-08
DRAWN	FILE NO.	PD-M04	
CHECKED	PLOT	32	

BUILDING ELEVATIONS

DWG NO.	SHEET	REV.
M-04		

Regional Municipality of Wood Buffalo
Development Permit Approval

DP NO. Date Issued

2014 DP - 01275 NOV 06 2014

Page 4 of 4 Set 1 of 1

DEVELOPMENT AUTHORITY