



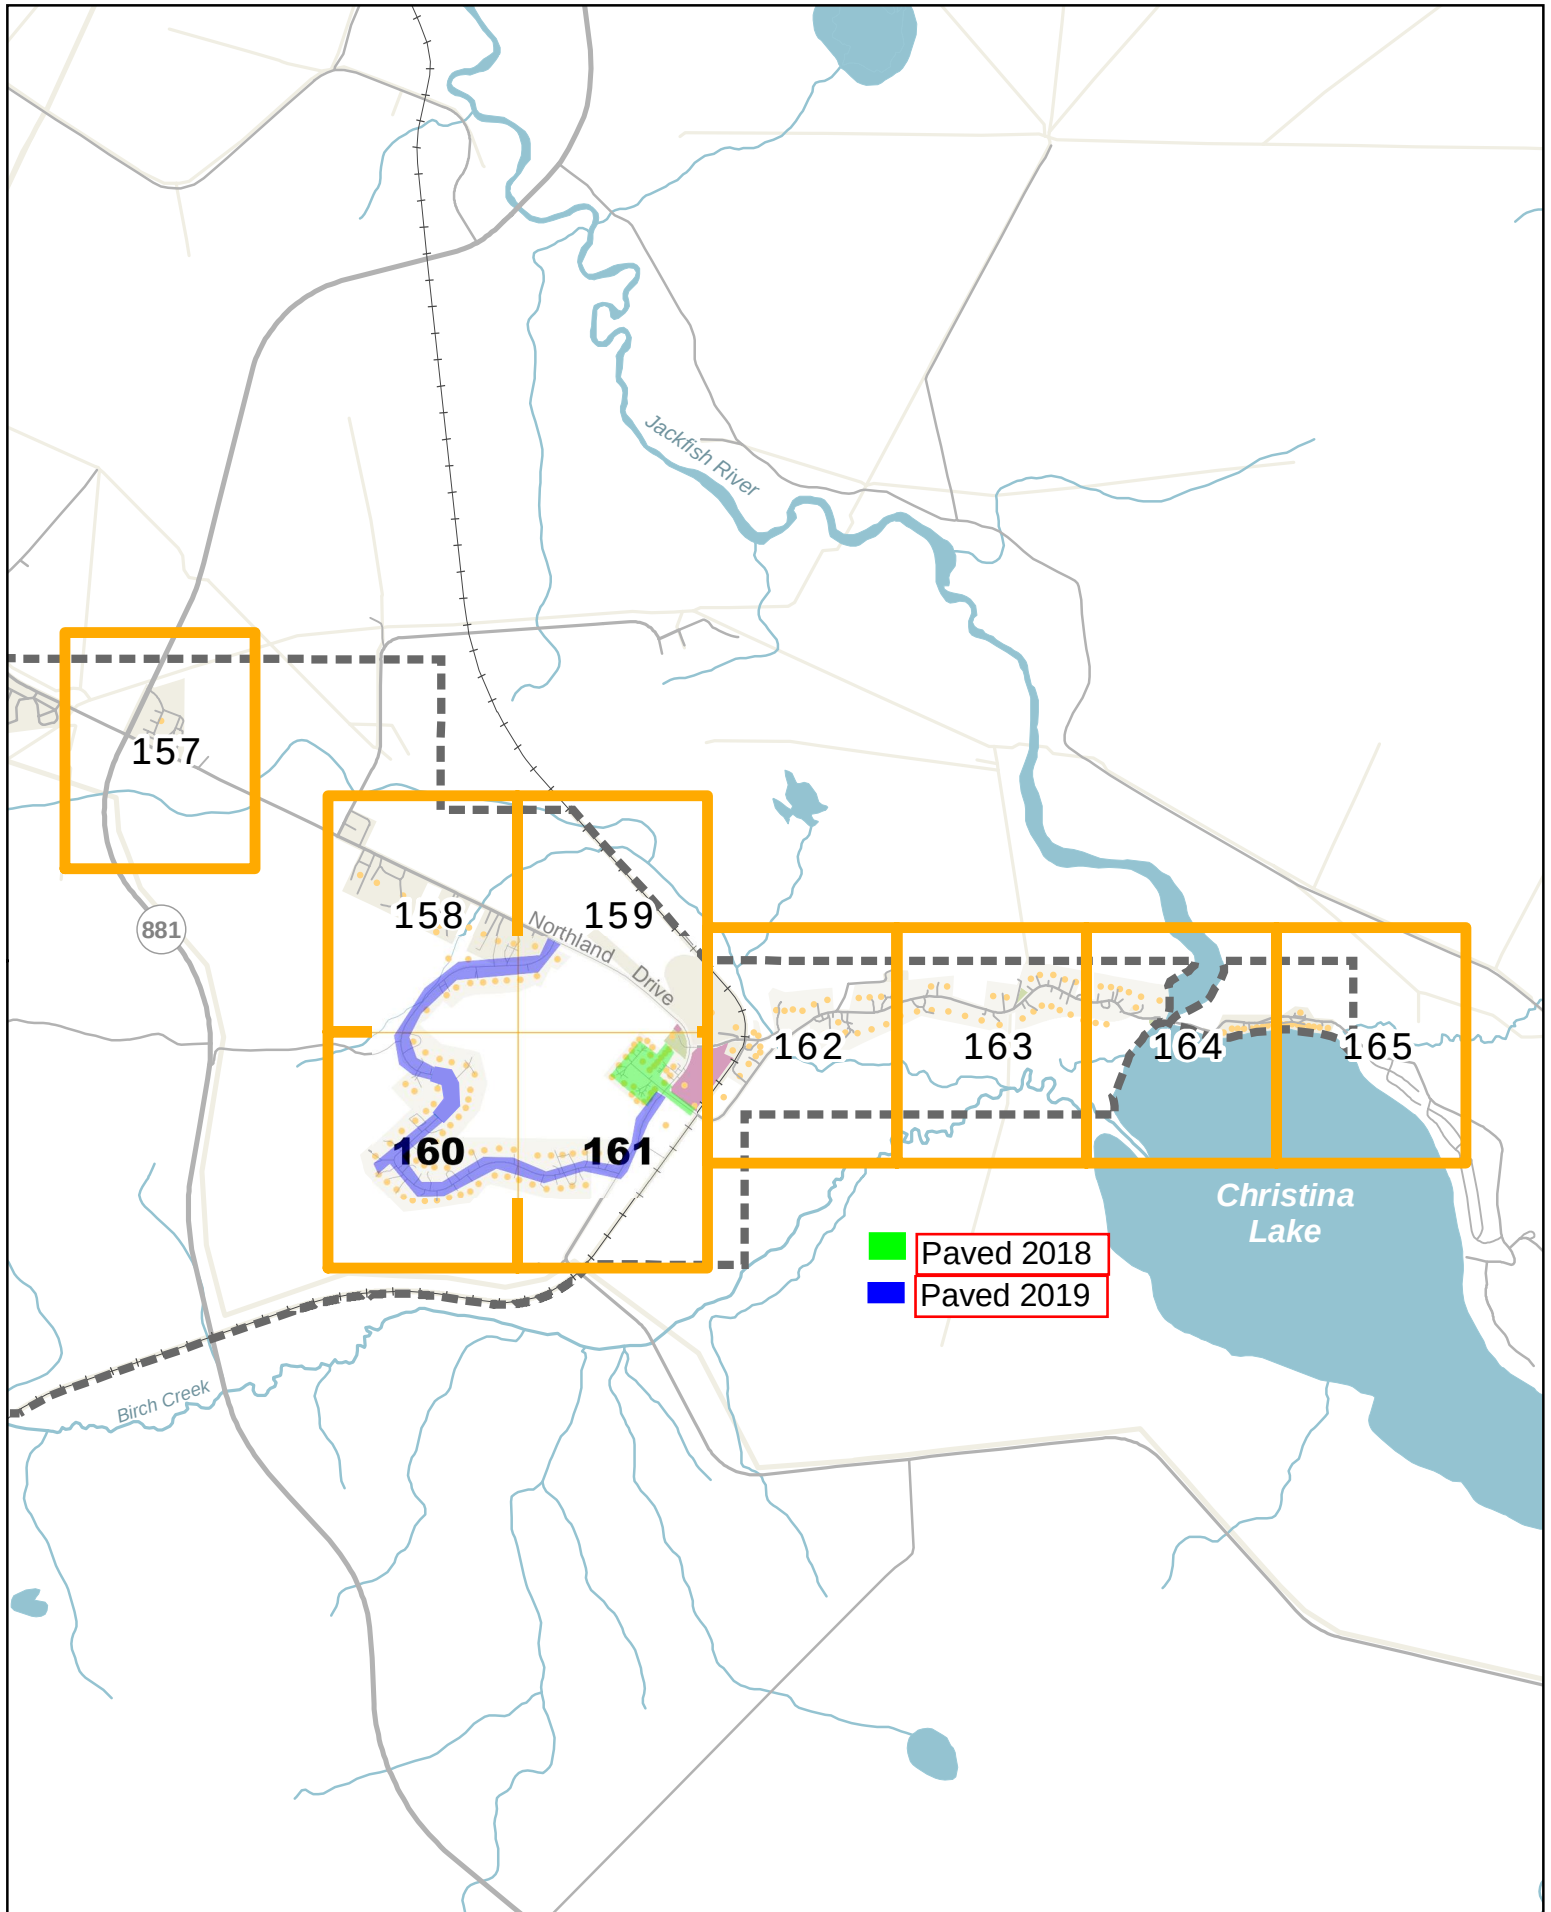

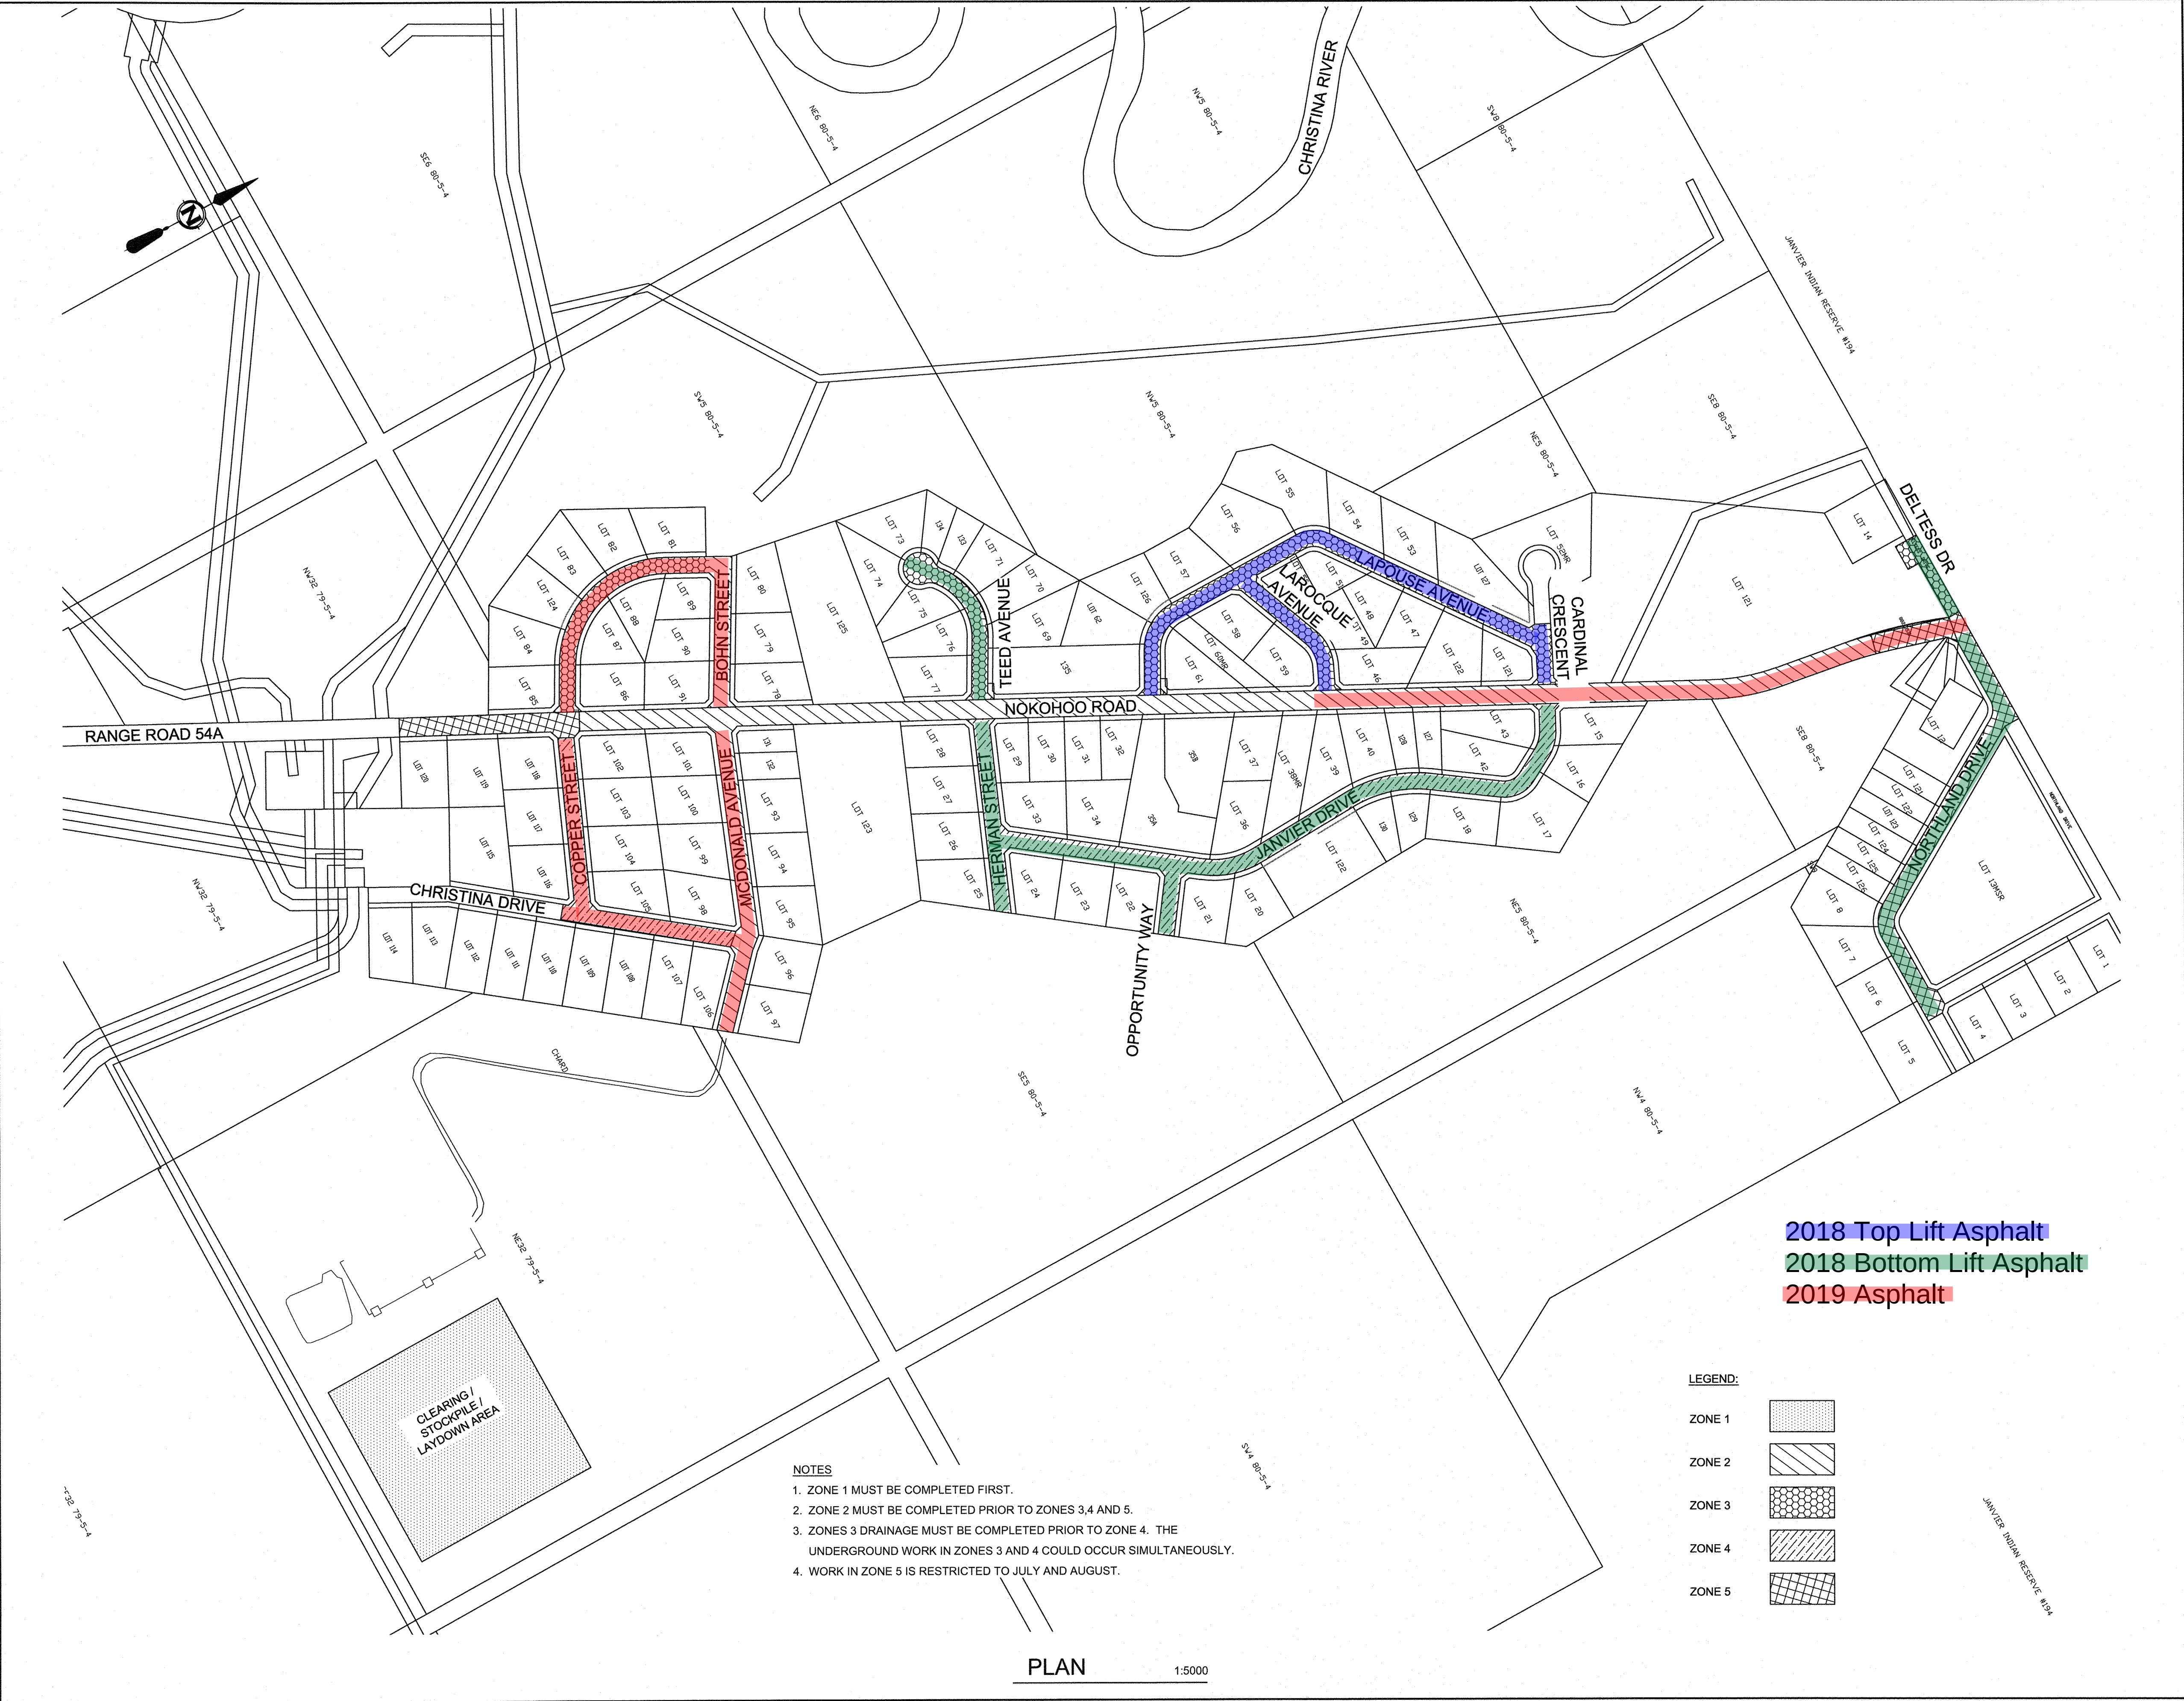


- NOTES
- 1. ZONE 1 MUST BE COMPLETED FIRST.
 - 2. ZONE 2 MUST BE COMPLETED PRIOR TO ZONES 3,4 AND 5.
 - 3. ZONES 3 DRAINAGE MUST BE COMPLETED PRIOR TO ZONE 4. THE UNDERGROUND WORK IN ZONES 3 AND 4 COULD OCCUR SIMULTANEOUSLY.
 - 4. WORK IN ZONE 5 IS RESTRICTED TO JULY AND AUGUST.

LEGEND:

ZONE 1	
ZONE 2	
ZONE 3	
ZONE 4	
ZONE 5	

2018 Top Lift Asphalt
2018 Bottom Lift Asphalt
2019 Asphalt

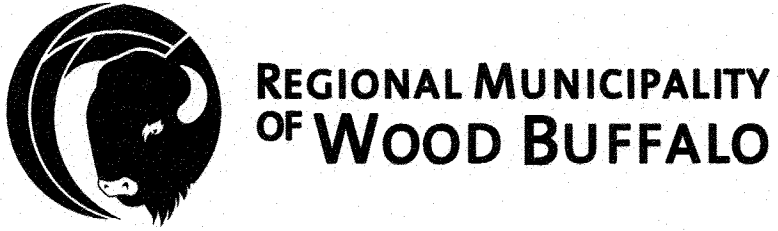

5.	
4.	
3.	
2.	
1.	

No.	NOTES
-----	-------

APEGA Permit to Practice P 3979

7.			
6.			
5.			
4.	MPH	2017FEB24	ISSUED FOR TENDER
3.	MPH	2017FEB10	ISSUED FOR TENDER
2.	KC	2016NOV25	ISSUED FOR TENDER
1.	KG	2016SEP02	ISSUED FOR 90% CLIENT REVIEW
No.	By	DATE	DESCRIPTION

REVISIONS


RURAL SERVICING - JANVIER


STAGING PLAN

APPROVED BY: N.DOS SANTOS	CHECKED BY: K. CH'NG
DESIGNED BY: K. SHEA	DRAWN BY: K. CARNAGIE
SCALE: AS SHOWN	DRAWING NO. 3395-02-0201
DATE: 2017FEB24	
CONSULTANT NO.	

MUNICIPAL DRAWING NUMBER:

V:\139\active\13929411\05c_dwg\def_dsgn\Saprae\Civil\Figures\Aug2017\Fig1.dwg
2018/09/20 11:15 AM By: McAleese, Meagan

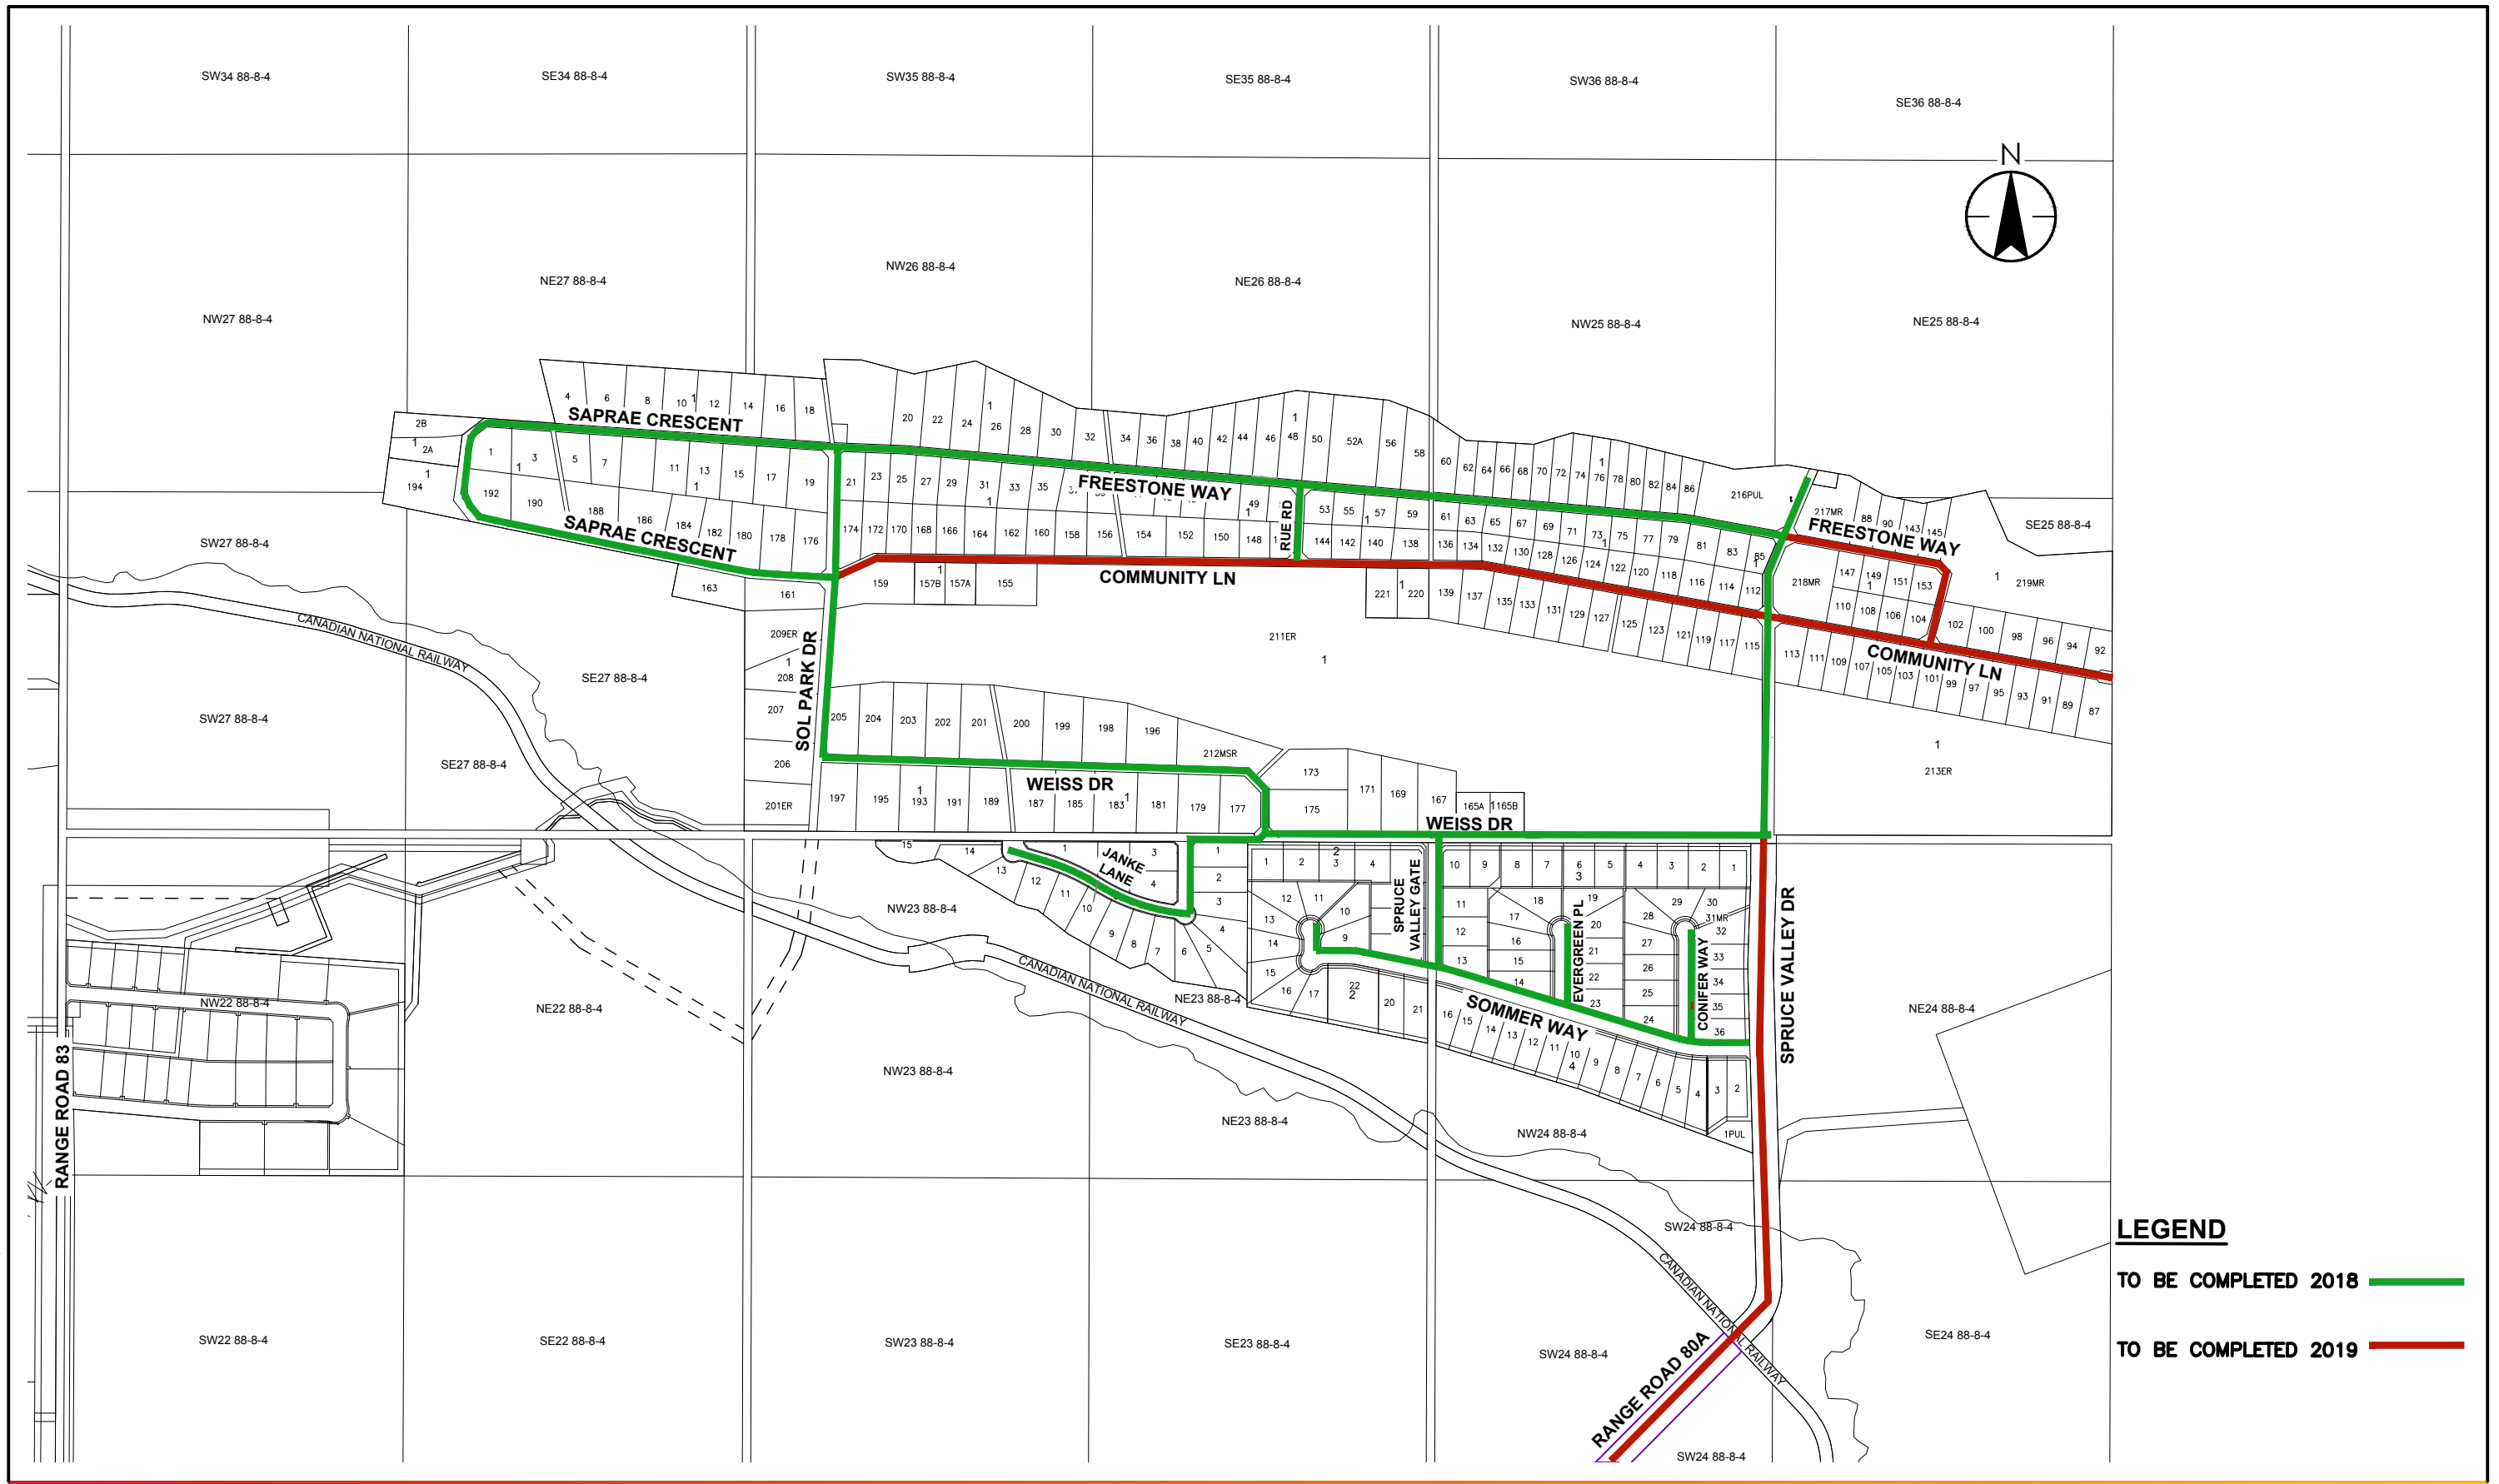

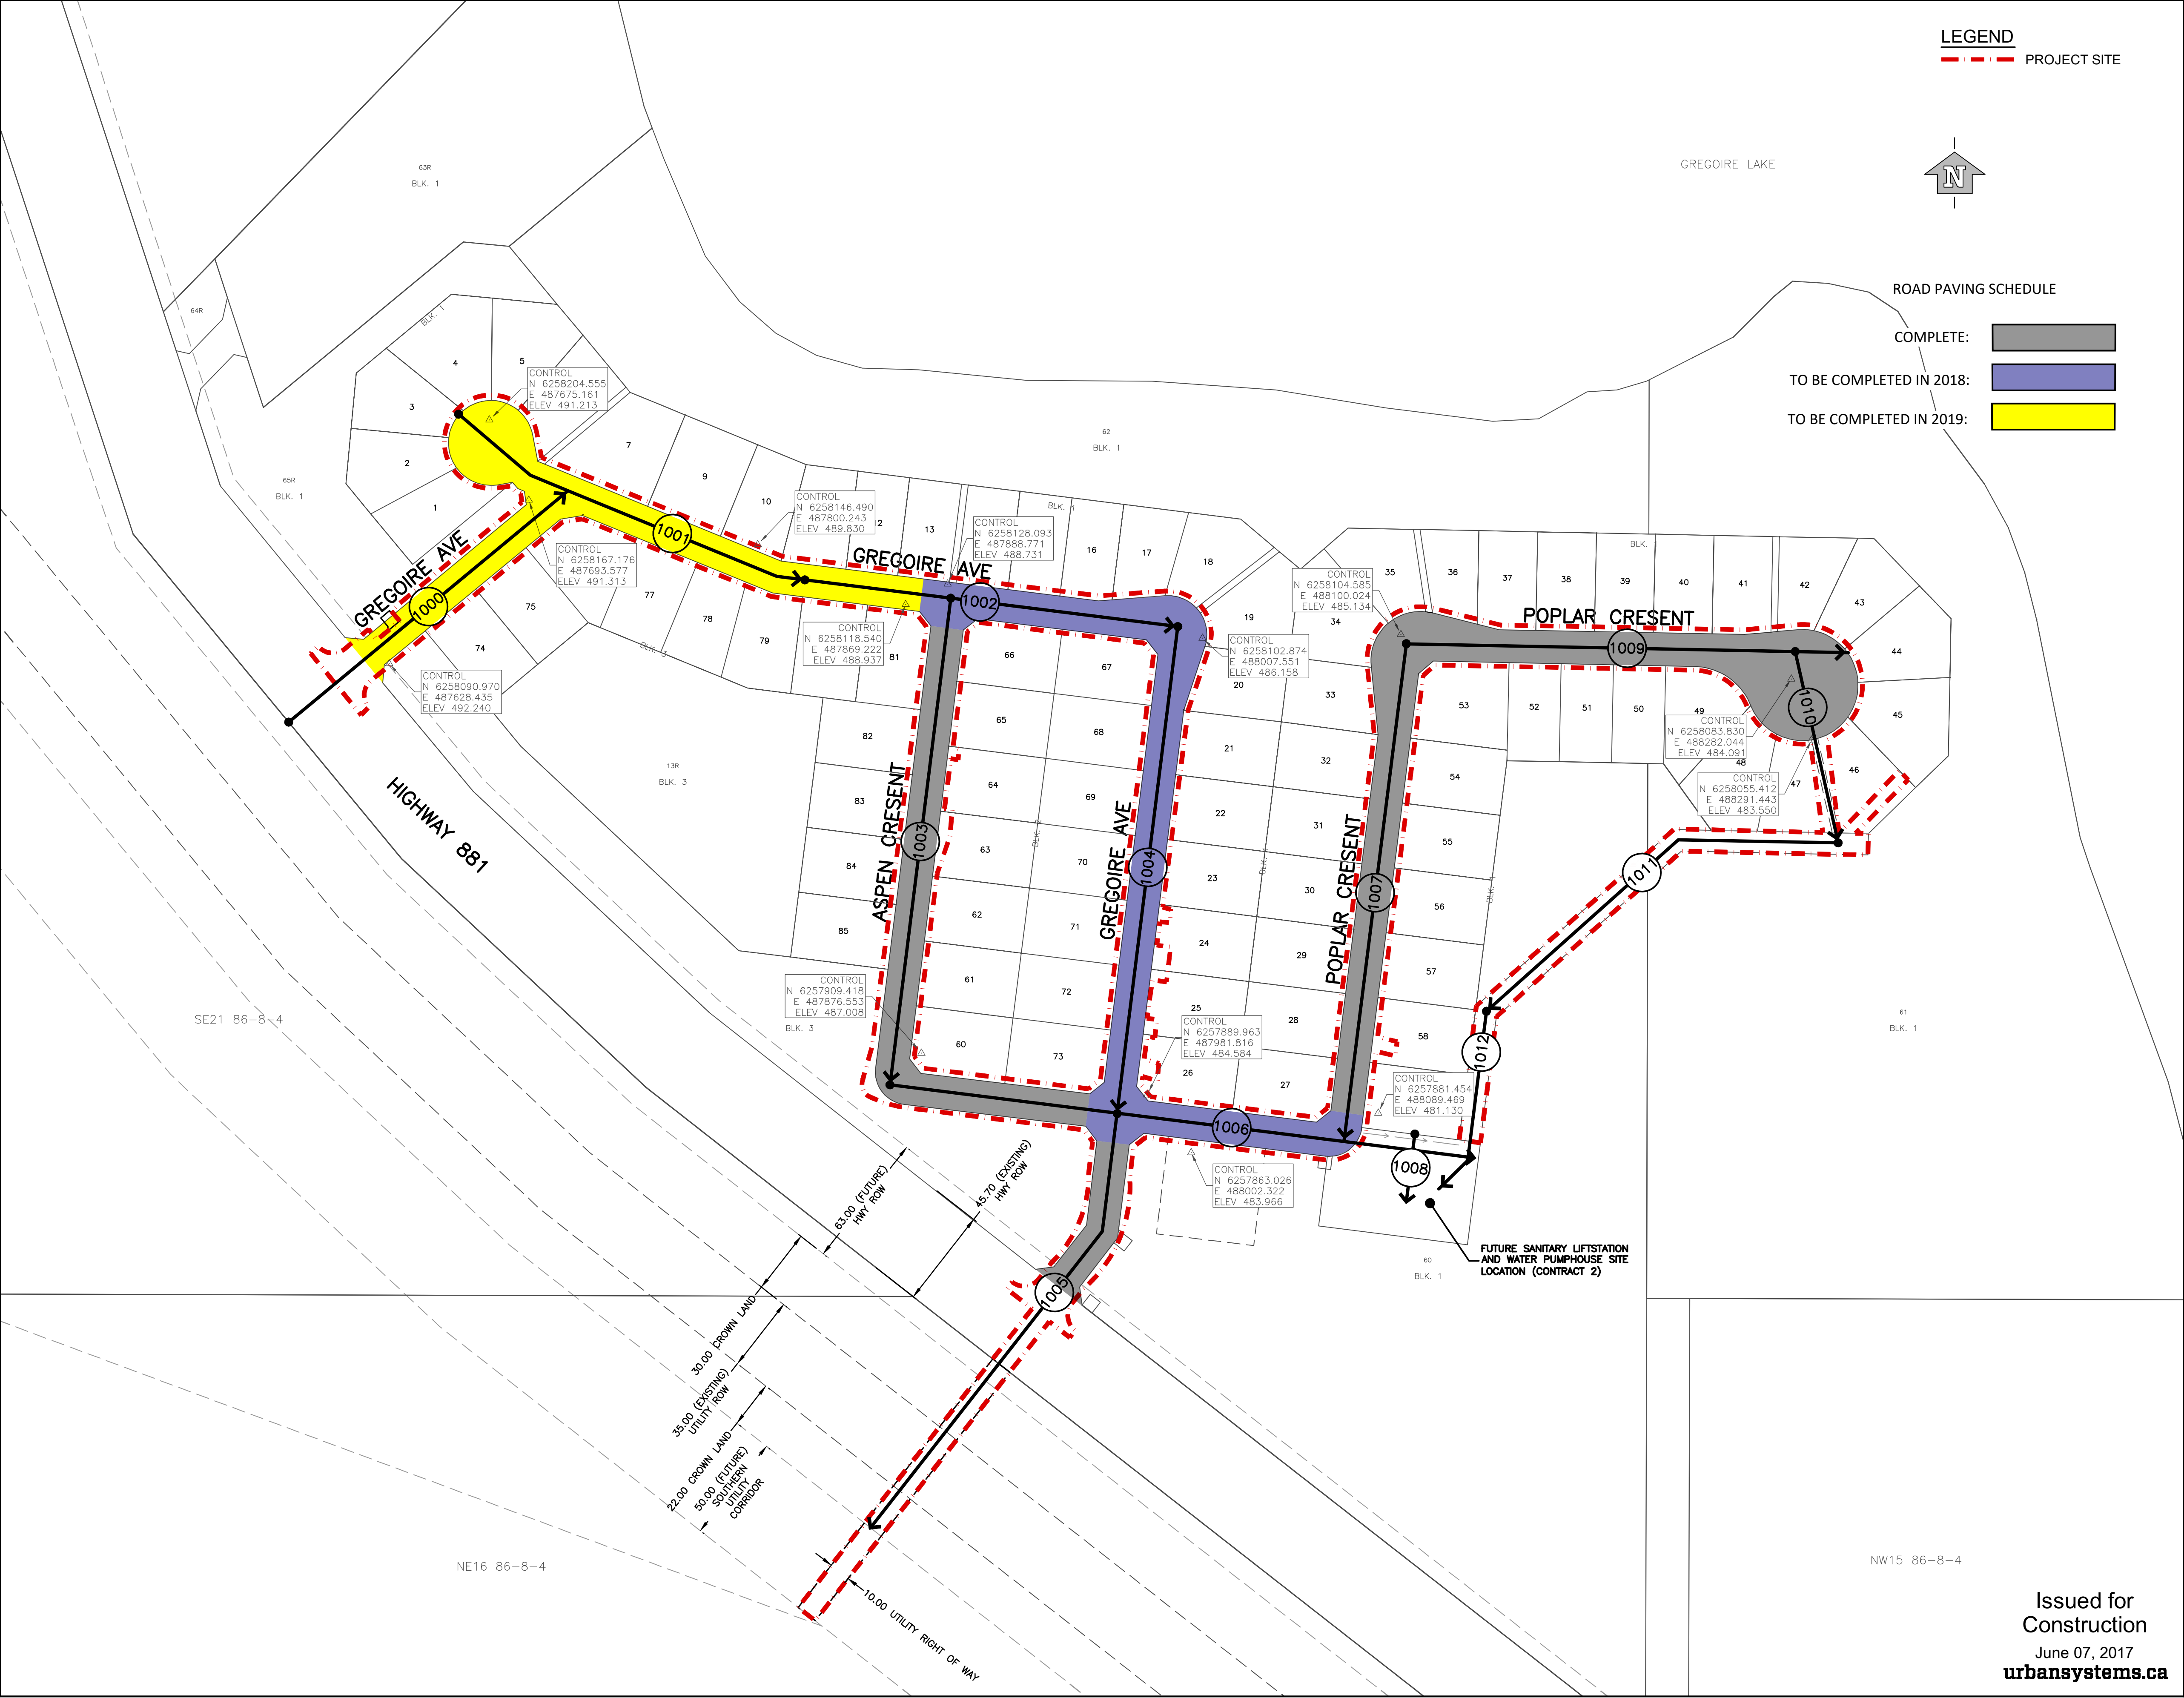



REGIONAL MUNICIPALITY
OF WOOD BUFFALO

5.			
4.			
3.			
2.			
1.			
No.	NOTES		



PERMIT TO PRACTICE
URBAN SYSTEMS LTD.

Signature: *[Signature]*
Date: June 07, 2017

PERMIT NUMBER: P 3836
The Association of Professional Engineers,
Geologists and Geophysicists of Alberta

7.			
6.			
5.			
4.			
3.			
2.			
1.	GH	17/06/07	ISSUED FOR CONSTRUCTION
No.	By	DATE	DESCRIPTION

REVISIONS




GREGOIRE LAKE ESTATES
RURAL SERVICING CONTRACT 1
GREGOIRE AVENUE

INDEX PLAN

APPROVED BY: B.M., K.F.	CHECKED BY: M.E., B.M., K.F.
DESIGNED BY: M.E., P.M., B.M.	DRAWN BY: B.W., P.M.
SCALE: 1:1500	DRAWING NO. 0201
DATE: 17/06/07	
CONSULTANT NO. 2375.0040.31	2 of 41
MUNICIPAL DRAWING NUMBER:	


Issued for
Construction
June 07, 2017
urbansystems.ca

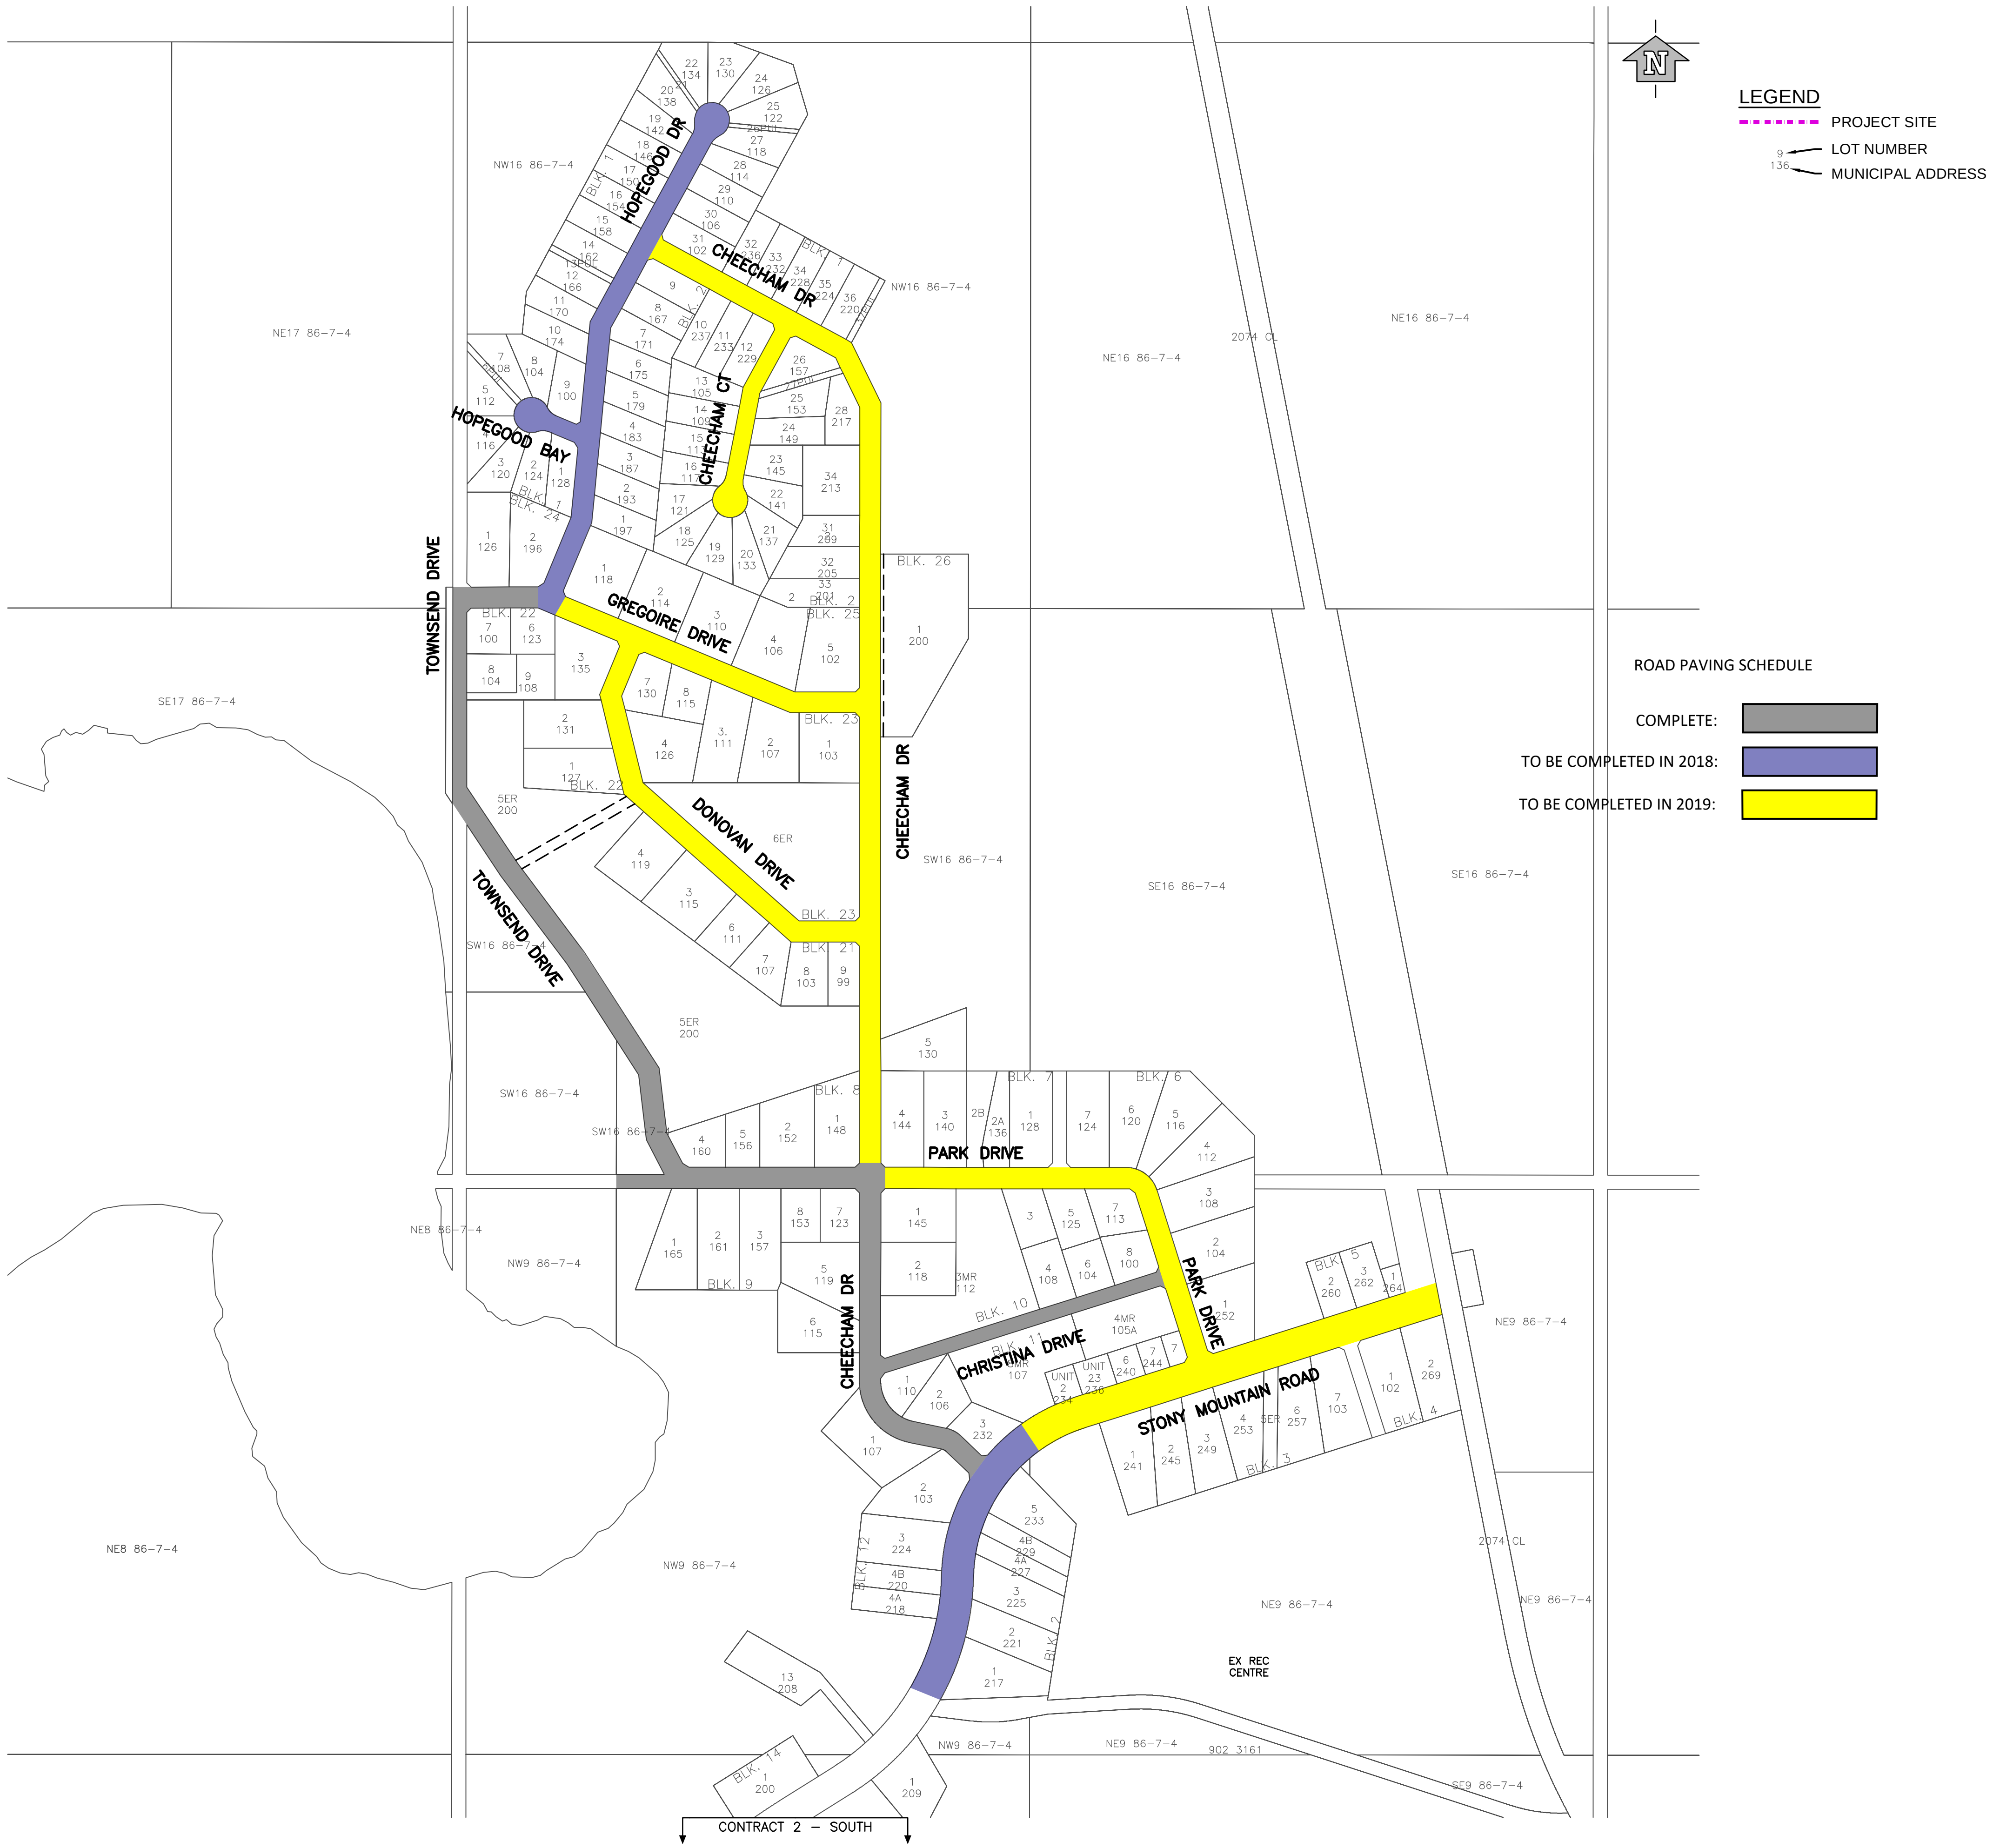



REGIONAL MUNICIPALITY
OF WOOD BUFFALO

5.			
4.			
3.			
2.			
1.			
No.	NOTES		
7.			
6.			
5.			
4.	GH	18-03-07	RE-ISSUED CONSTRUCTION DRAWINGS
3.			
2.			
1.			
No.	By	DATE	DESCRIPTION
REVISIONS			
			
RURAL INFRASTRUCTURE REHABILITATION, RURAL WATER & SEWER SERVICING – ANZAC CONTRACT 2 NORTH			
INDEX PLAN			
APPROVED BY: B.M.		CHECKED BY: M.E., K.F.	
DESIGNED BY: M.E., P.M, K.F.		DRAWN BY: P.M., B.W.	
SCALE: 1:5000		DRAWING NO.	
DATE: 17/08/14		0211	
CONSULTANT NO. 2375.0040		2 of 66	
MUNICIPAL DRAWING NUMBER:			

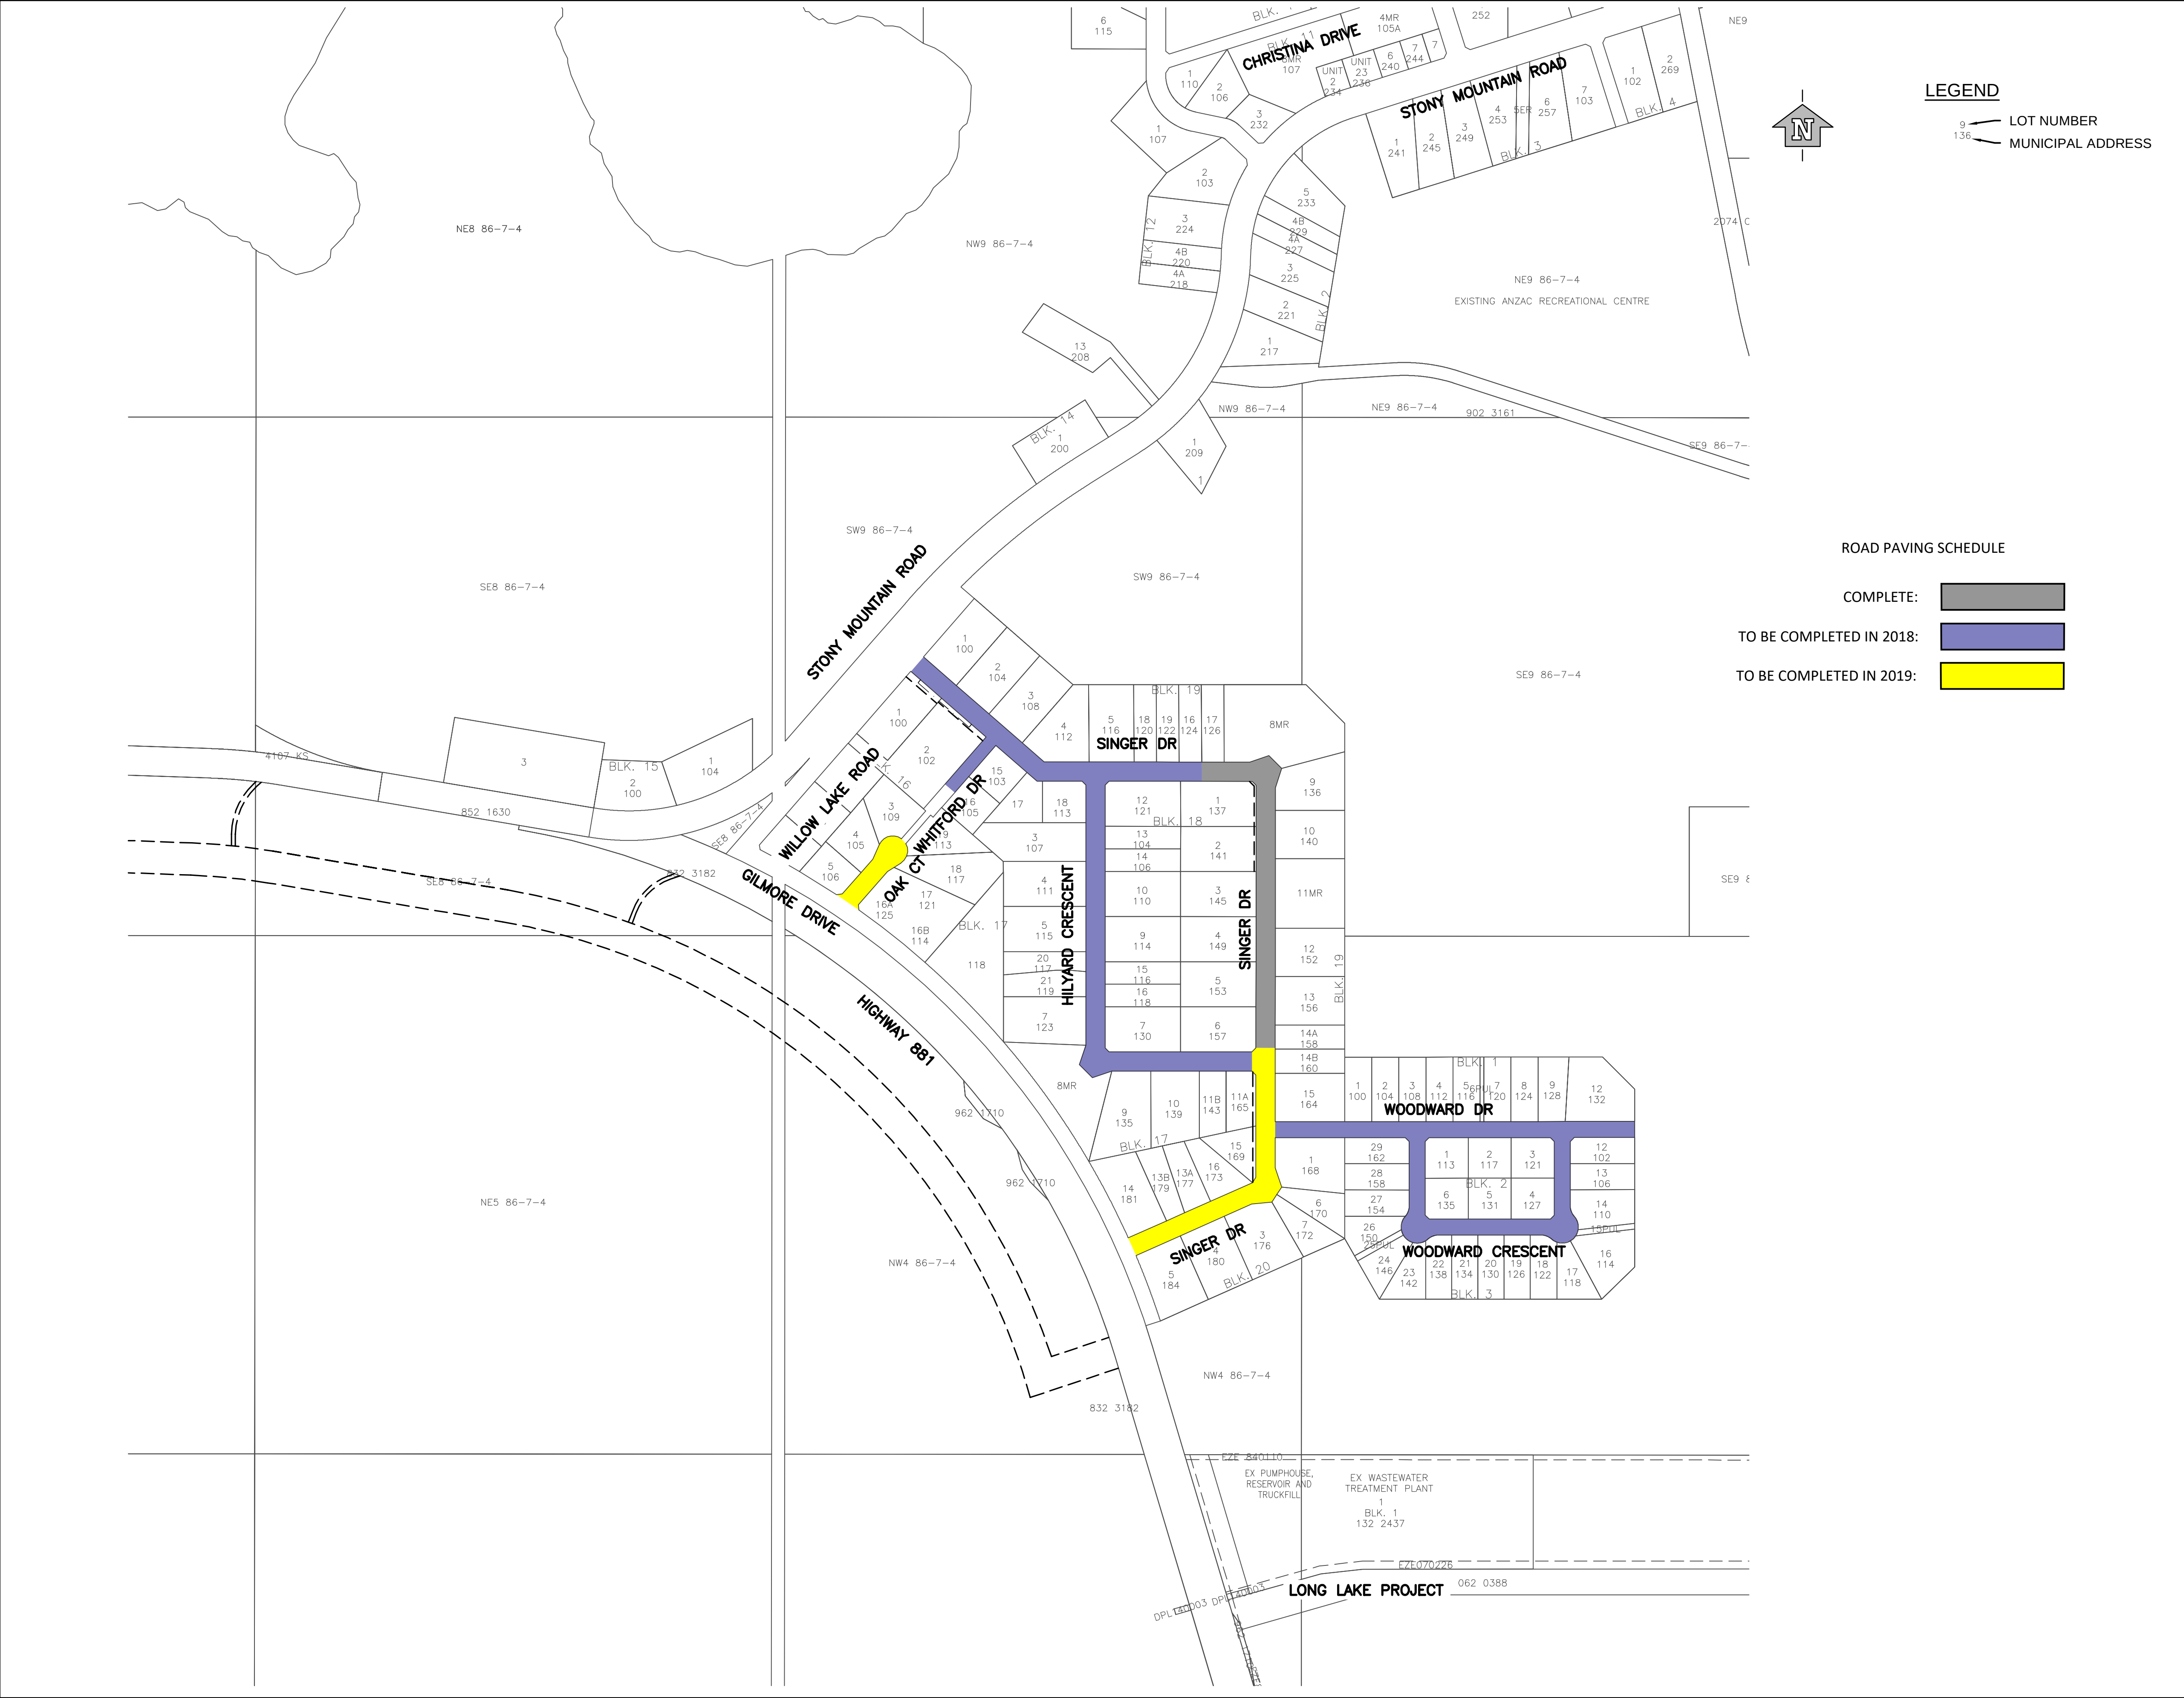



REGIONAL MUNICIPALITY
OF WOOD BUFFALO

5.			
4.			
3.			
2.			
1.			
No.	NOTES		
7.			
6.			
5.			
4.	GH	18-03-19	RE-ISSUED CONSTRUCTION DRAWINGS
3.			
2.			
1.			
No.	By	DATE	DESCRIPTION
REVISIONS			
			
RURAL INFRASTRUCTURE REHABILITATION, RURAL WATER & SEWER SERVICING – ANZAC CONTRACT 2 SOUTH			
INDEX PLAN			
APPROVED BY: B.M.		CHECKED BY: M.E.	
DESIGNED BY: M.E., P.M, B.M.		DRAWN BY: P.M., B.W.	
SCALE: 1:5000		DRAWING NO.	
DATE: 17/08/14		0201	
CONSULTANT NO. 2375.0040		2 of 62	
MUNICIPAL DRAWING NUMBER:			